



SEC. 6 - T18N - R6E - 3RD PM

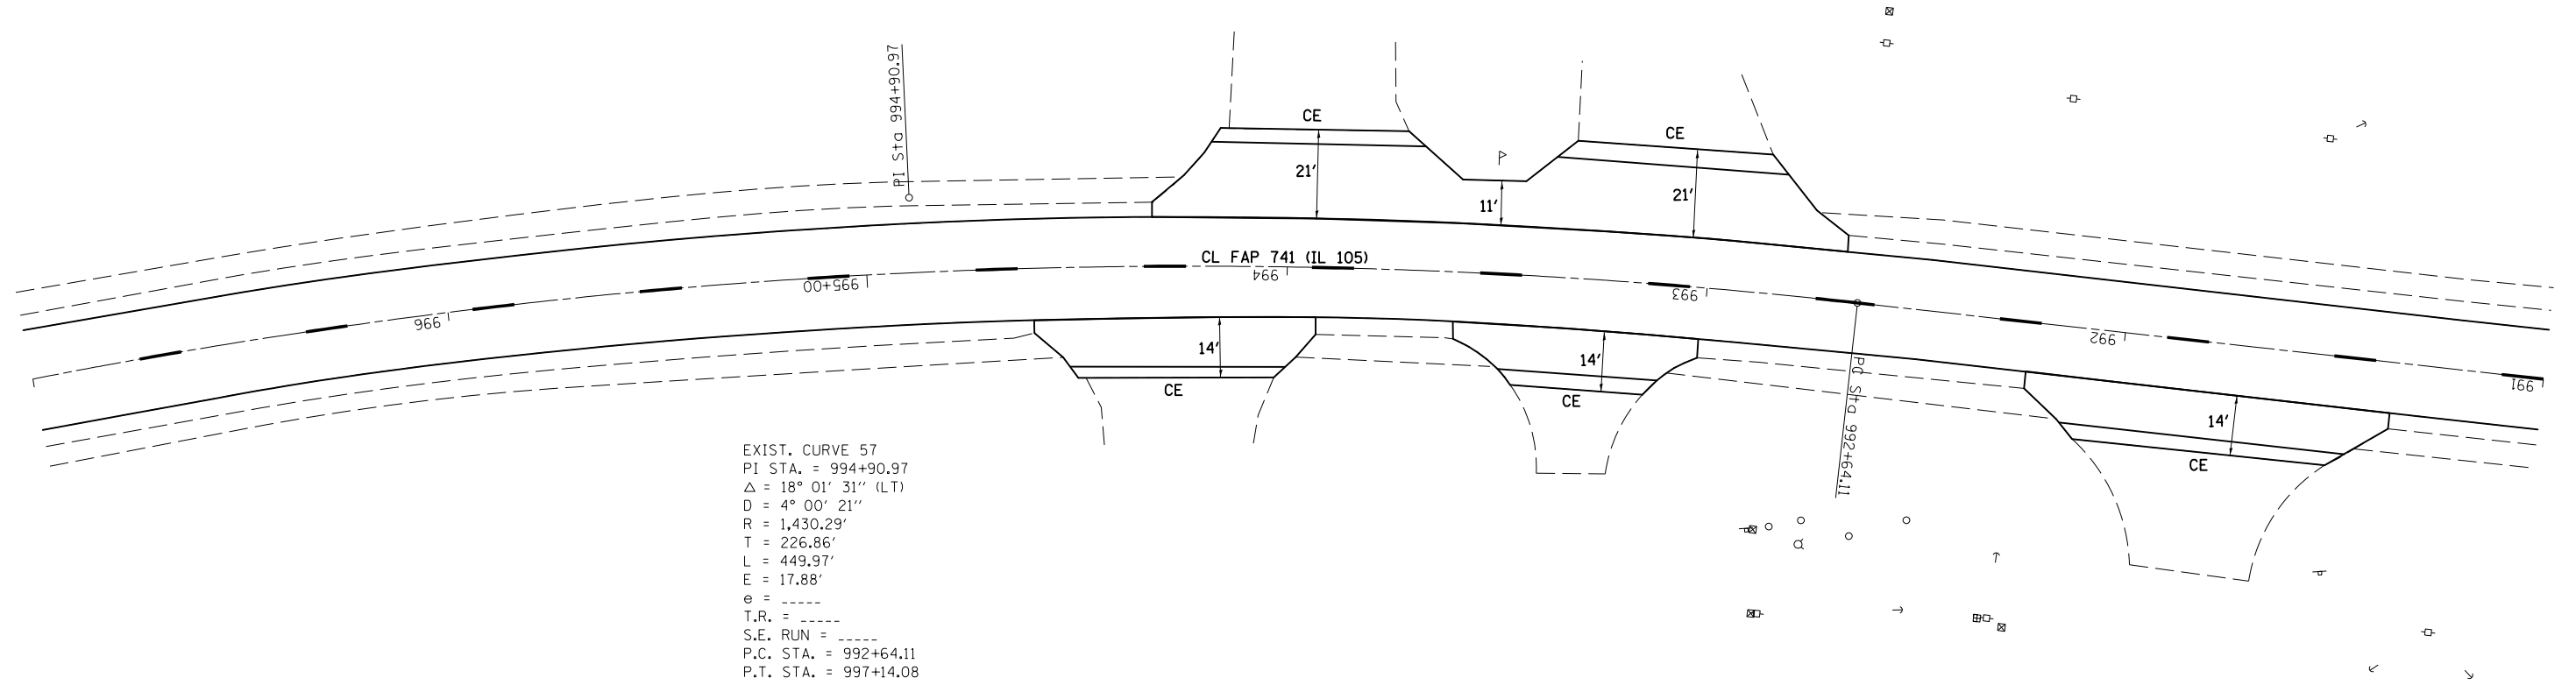

SEC. 6 - T18N - R6E - 3RD PM

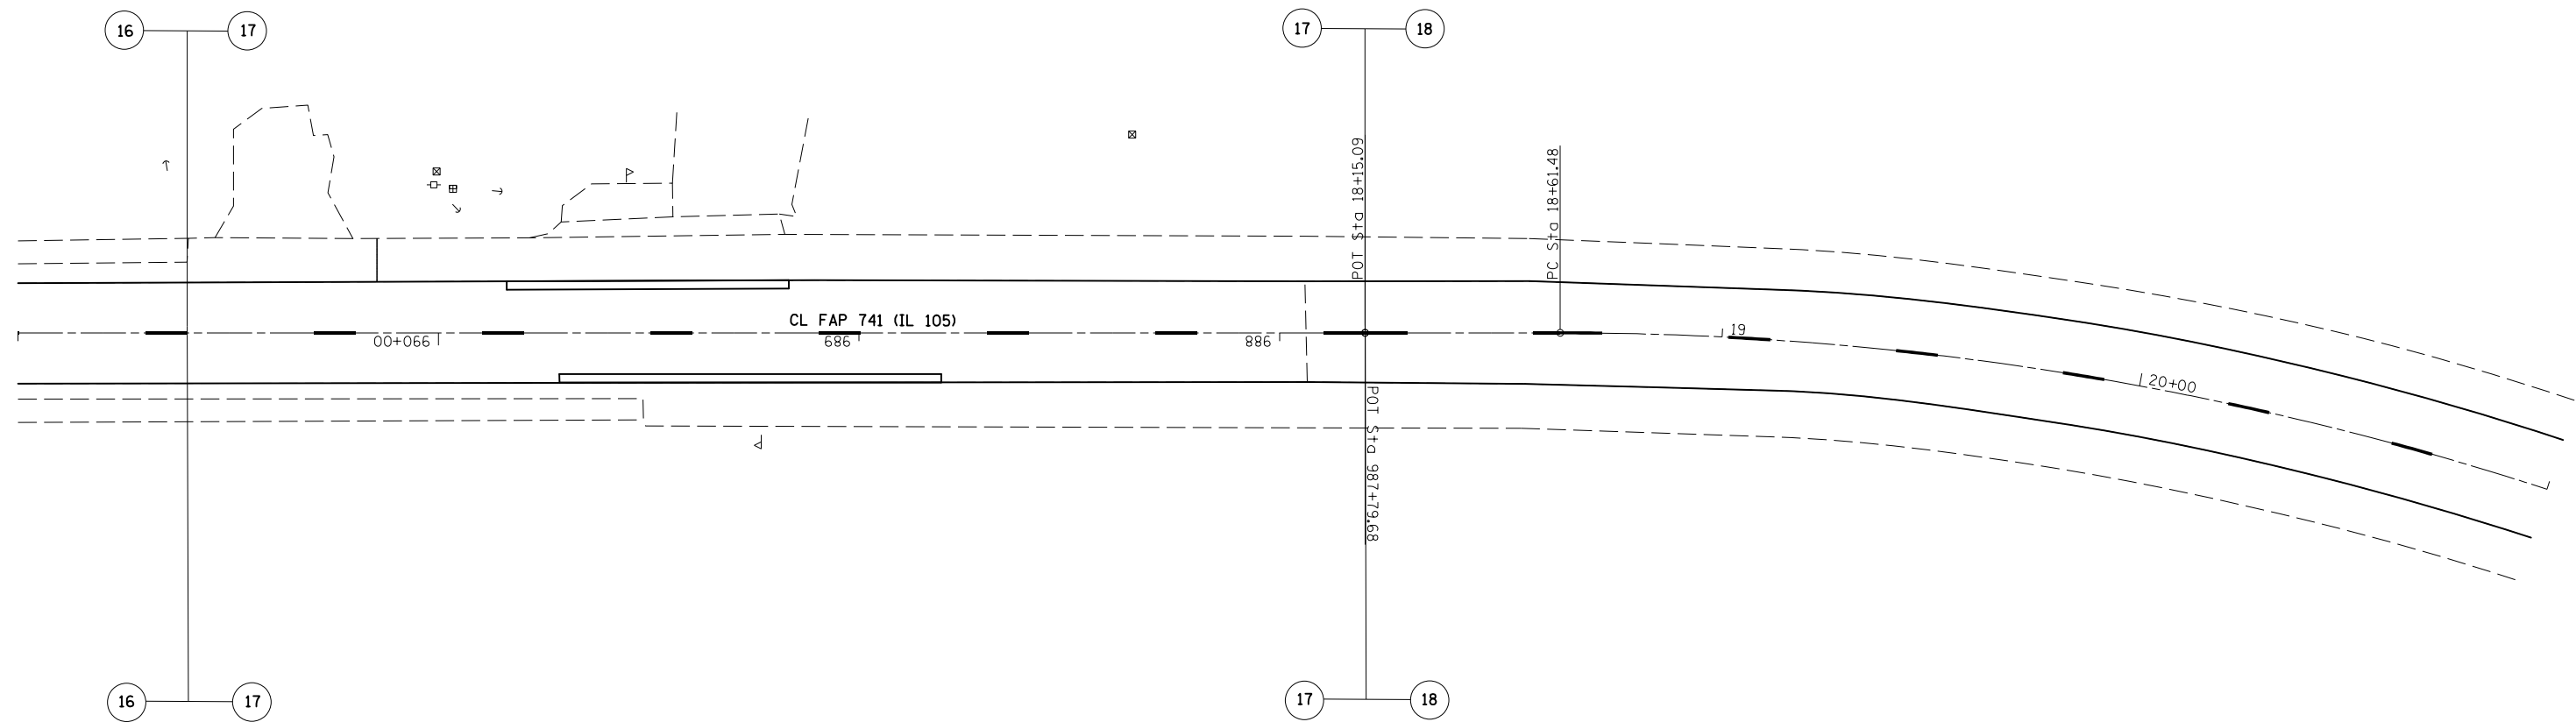

FILE NAME =	USER NAME = ceerlockjd	DESIGNED -	REVISED -
ce:\pwork\pwork\ceerlockjd\0388189\0370843-shr-dblprf_20.dgn		DRAWN -	REVISED -
		CHECKED -	REVISED -
		DATE -	REVISED -

**STATE OF ILLINOIS  
DEPARTMENT OF TRANSPORTATION**

<b>PLAN SHEET</b>		
SCALE:	SHEET NO. 10 OF 15 SHEETS	STA. 997+00 TO STA. 20+00

F.A.P. RTE.	SECTION	COUNTY	TOTAL SHEETS	SHEET NO.
741	(7,Z)RS-3	Platt	63	48
CONTRACT NO. 70843			ILLINOIS FED. AID PROJECT	