



SEC. 6 - T18N - R6E - 3RD PM

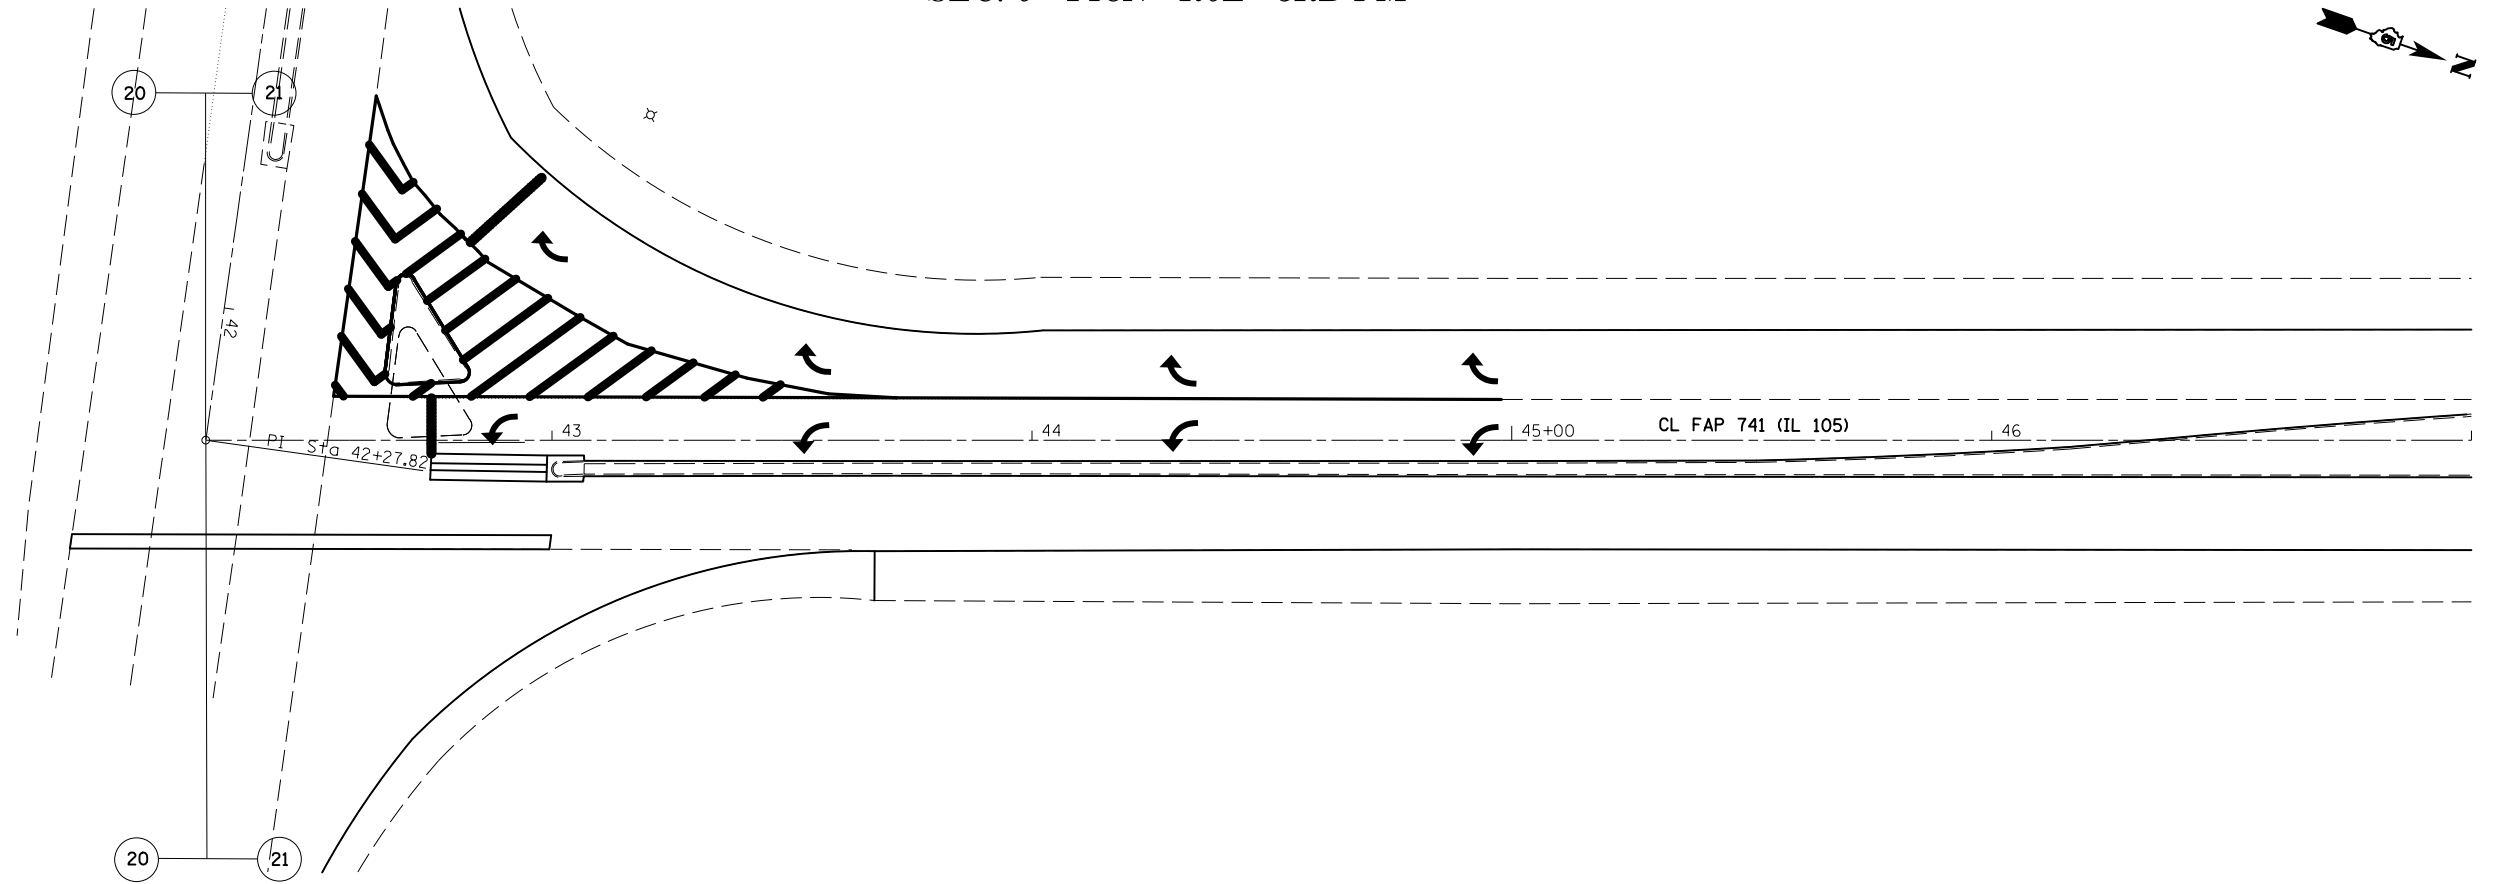

SEC. 6 - T18N - R6E - 3RD PM

SEC. 31 - T19N - R6E - 3RD PM

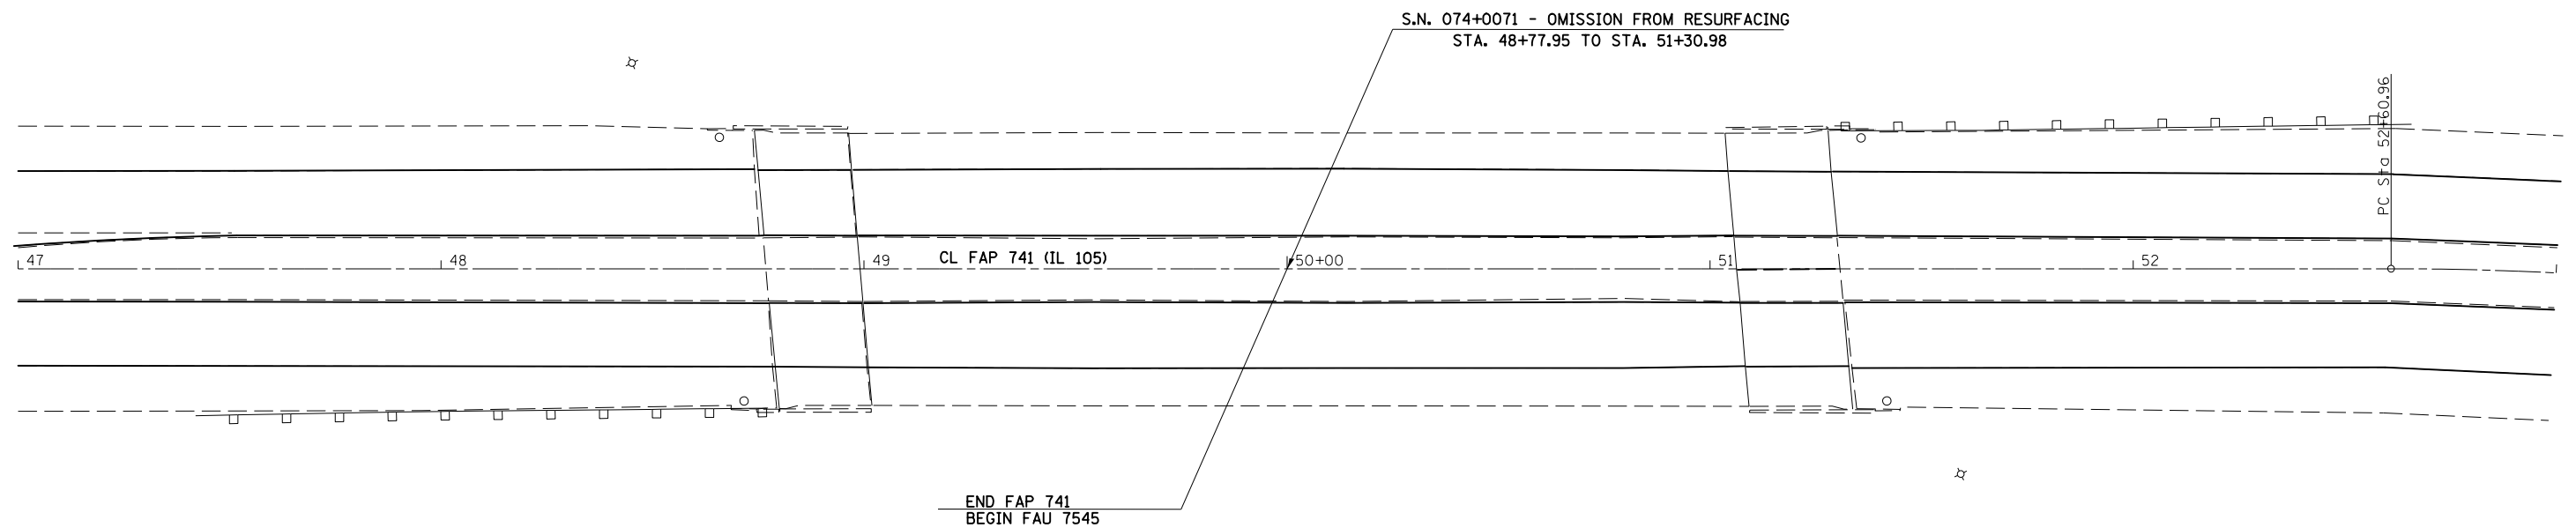

FILE NAME = c:\pw\work\p\dot\cearlockjd\0388189\03	USER NAME = ceerlockjd	DESIGNED -	REVISED -	<b>STATE OF ILLINOIS DEPARTMENT OF TRANSPORTATION</b>	<b>PLAN SHEET</b>		F.A.P. RTE.	SECTION	COUNTY	TOTAL SHEETS	SHEET NO.
	70843-shr-dblprf_20.dgn	DRAWN -	REVISED -		741	(7,Z)RS-3	Platt	63	51		
PLOT SCALE = 40.0000' / in.	CHECKED -	REVISED -	SCALE:		SHEET NO. 13 OF 15 SHEETS	STA. 42+27.82 TO STA. 53+00	CONTRACT NO. 70843				
PLOT DATE = 4/10/2014	DATE -	REVISED -	ILLINOIS FED. AID PROJECT								