


PROJECTS WITHOUT RECONSTRUCTION

"3P" OR "3R" IMPROVEMENTS SECTION A-A

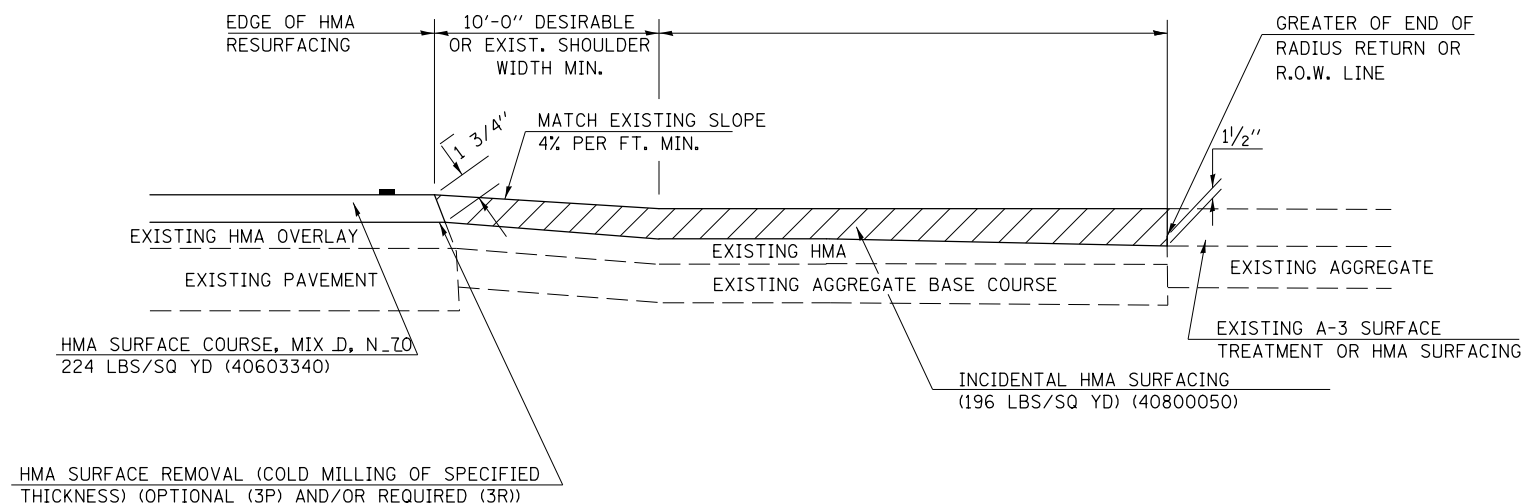


GENERAL NOTES

1. THE EXISTING SURFACE SHALL BE PREPARED IN ACCORDANCE WITH SECTION 408 OF THE STANDARD SPECIFICATIONS
2. PROPOSED SIDEROAD GRADES SHALL BE AS SHOWN IN THE PLANS AND/OR AS DIRECTED BY THE ENGINEER.

- MAJOR SIDEROAD/SIDESTREETS (>400 ADT)
3. SHALL HAVE "BUTT JOINTS" CONSTRUCTED WHETHER THE EXISTING ENTRANCE IS HMA OR PCC. MINOR SIDEROAD/SIDESTREETS (<400 ADT) SHALL HAVE "FEATHEREDGE RUNDOWNS".

PROJECTS WITH RECONSTRUCTION

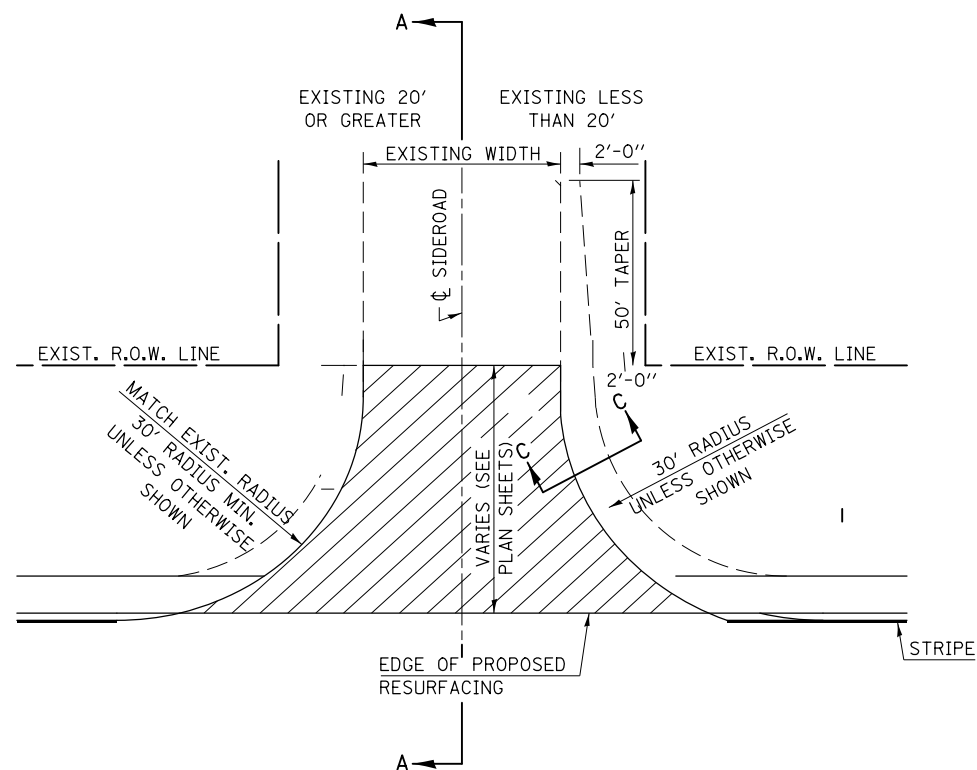

Note: All dimensions are in INCHES (millimeters) unless otherwise shown.

FILE NAME =	USER NAME = ceerlockjd	DESIGNED -	REVISED - 12/13/06 TJB	STATE OF ILLINOIS DEPARTMENT OF TRANSPORTATION	SIDEROADS & SIDESTREETS (RURAL)		F.A.P. RTE.	SECTION	COUNTY	TOTAL SHEETS	SHEET NO.	
et:\pwork\pwork\ceerlockjd\0388189\03	70843-sht-details.dgn	DRAWN -	REVISED - 09/21/07 KAG				741	(7,2)RS-3	PIATT	63	54	
	PLOT SCALE = 800.0000' / in.	CHECKED -	REVISED - 12/21/09 KJI		SCALE: N/A		SHEET NO. 1 OF 1 SHEETS		STA. _____ TO STA. _____		CONTRACT NO. 70843	
	PLOT DATE = 4/10/2014	DATE -	REVISED -		FED. ROAD DIST. NO. _____		ILLINOIS FED. AID PROJECT					