



STAGE I CRC CLASS A PATCHING F.A.I. 39

- NOTES:
1. PATCH SHOULDER PRIOR TO STARTING CONSTRUCTION OF THE PASSING LANE (PRE-STAGE I)
 2. UTILIZE TRAFFIC STANDARD 701401 SPECIAL
 3. START PIPE UNDERDRAIN WORK AFTER CLASS B PATCHING.

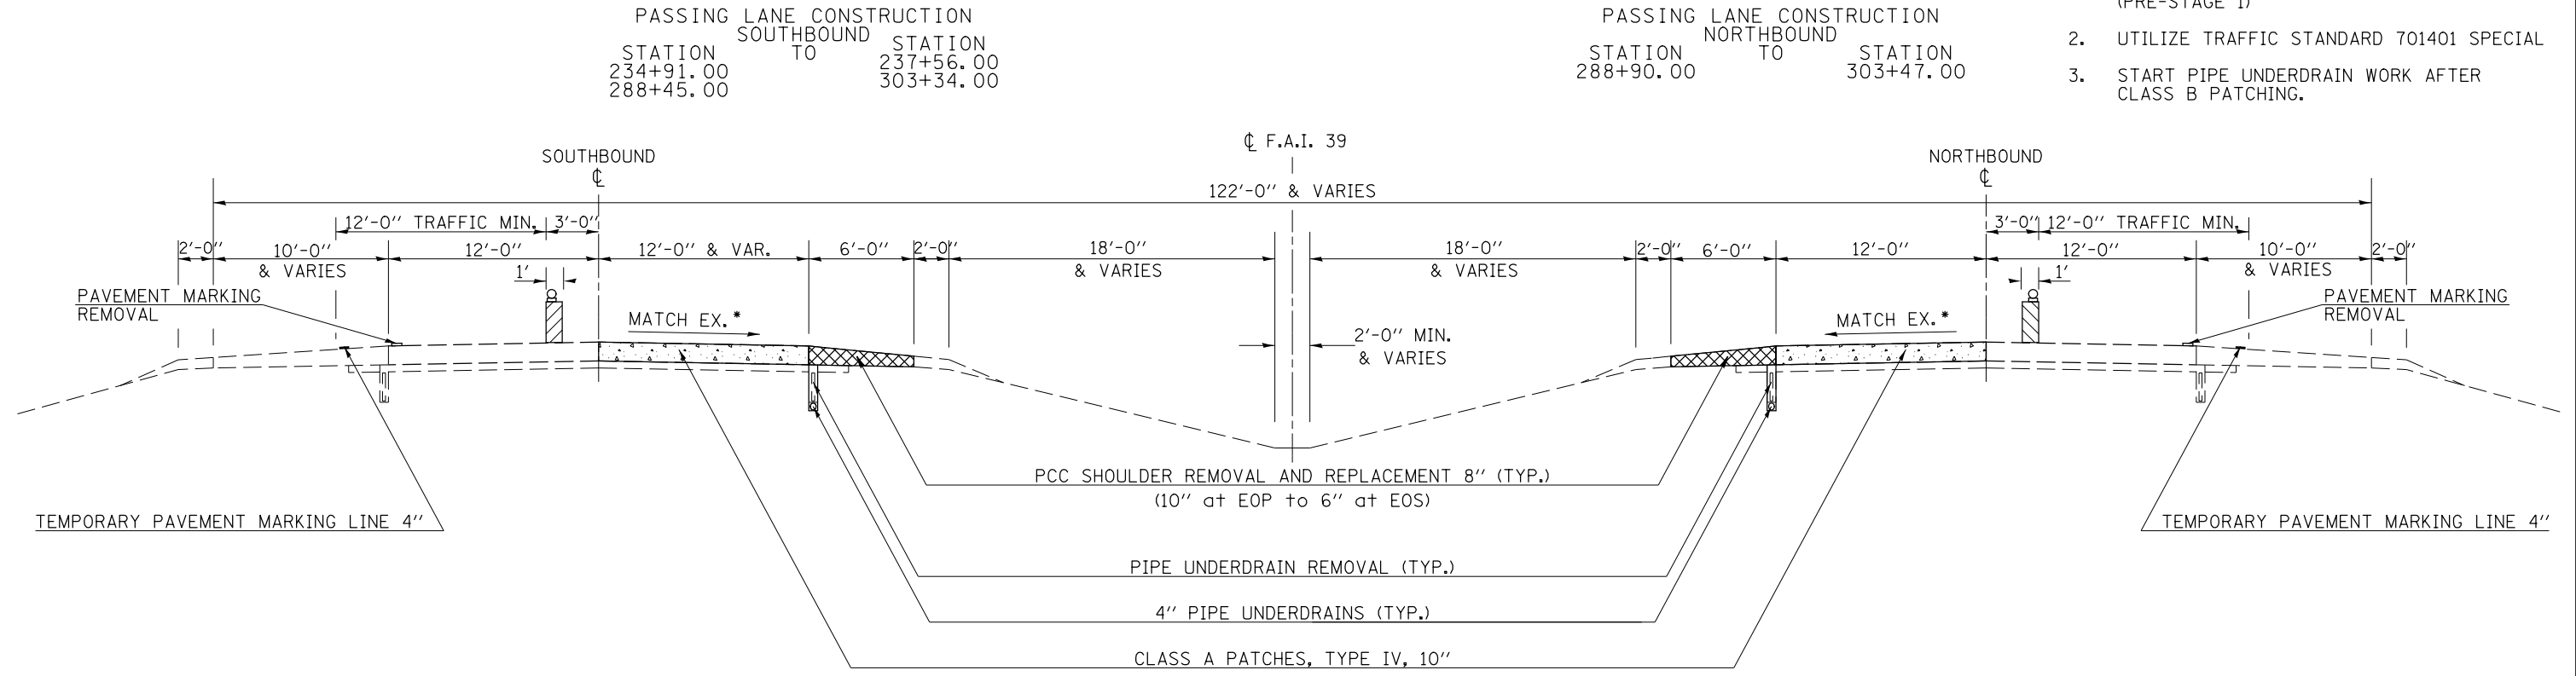

STAGE II CRC CLASS A PATCHING F.A.I. 39

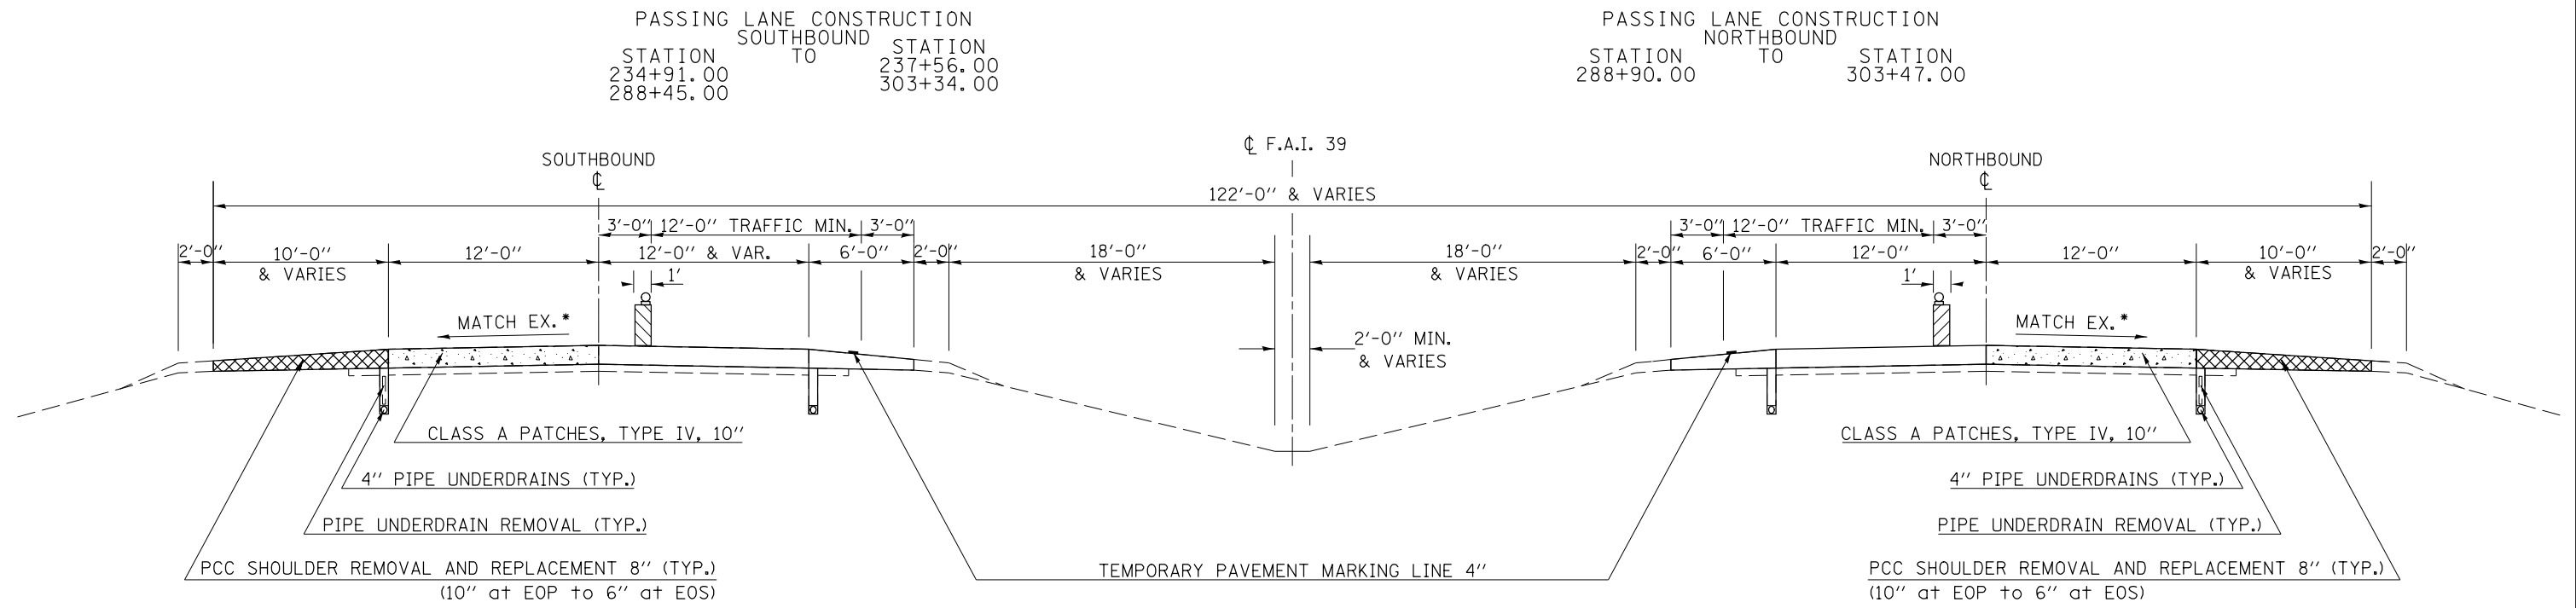

* SLOPE VARIES FOR SUPERELEVATION IN CURVES
 ** SLOPE VARIES IN SUPERELEVATION WITH MAXIMUM OF 0.08 FT/FT DIFFERENCE

FILE NAME =	USER NAME = bergenej	DESIGNED -	REVISED -	STATE OF ILLINOIS DEPARTMENT OF TRANSPORTATION	PROPOSED STAGING PLAN			F.A.I. RTE.	SECTION	COUNTY	TOTAL SHEETS	SHEET NO.
et:\pwork\pwork\bergenej\0373050\0570428-SHT-TYPICAL.dgn	PLOT SCALE = 40.0000' / in.	DRAWN -	REVISED -					39	57(2,3)R	McLean	214	22
MODELNAME	PLOT DATE = 3/18/2014	CHECKED -	REVISED -		CONTRACT NO. 70A28			ILLINOIS FED. AID PROJECT				
					SCALE:	SHEET 4 OF 4 SHEETS	STA.	TO STA.				