
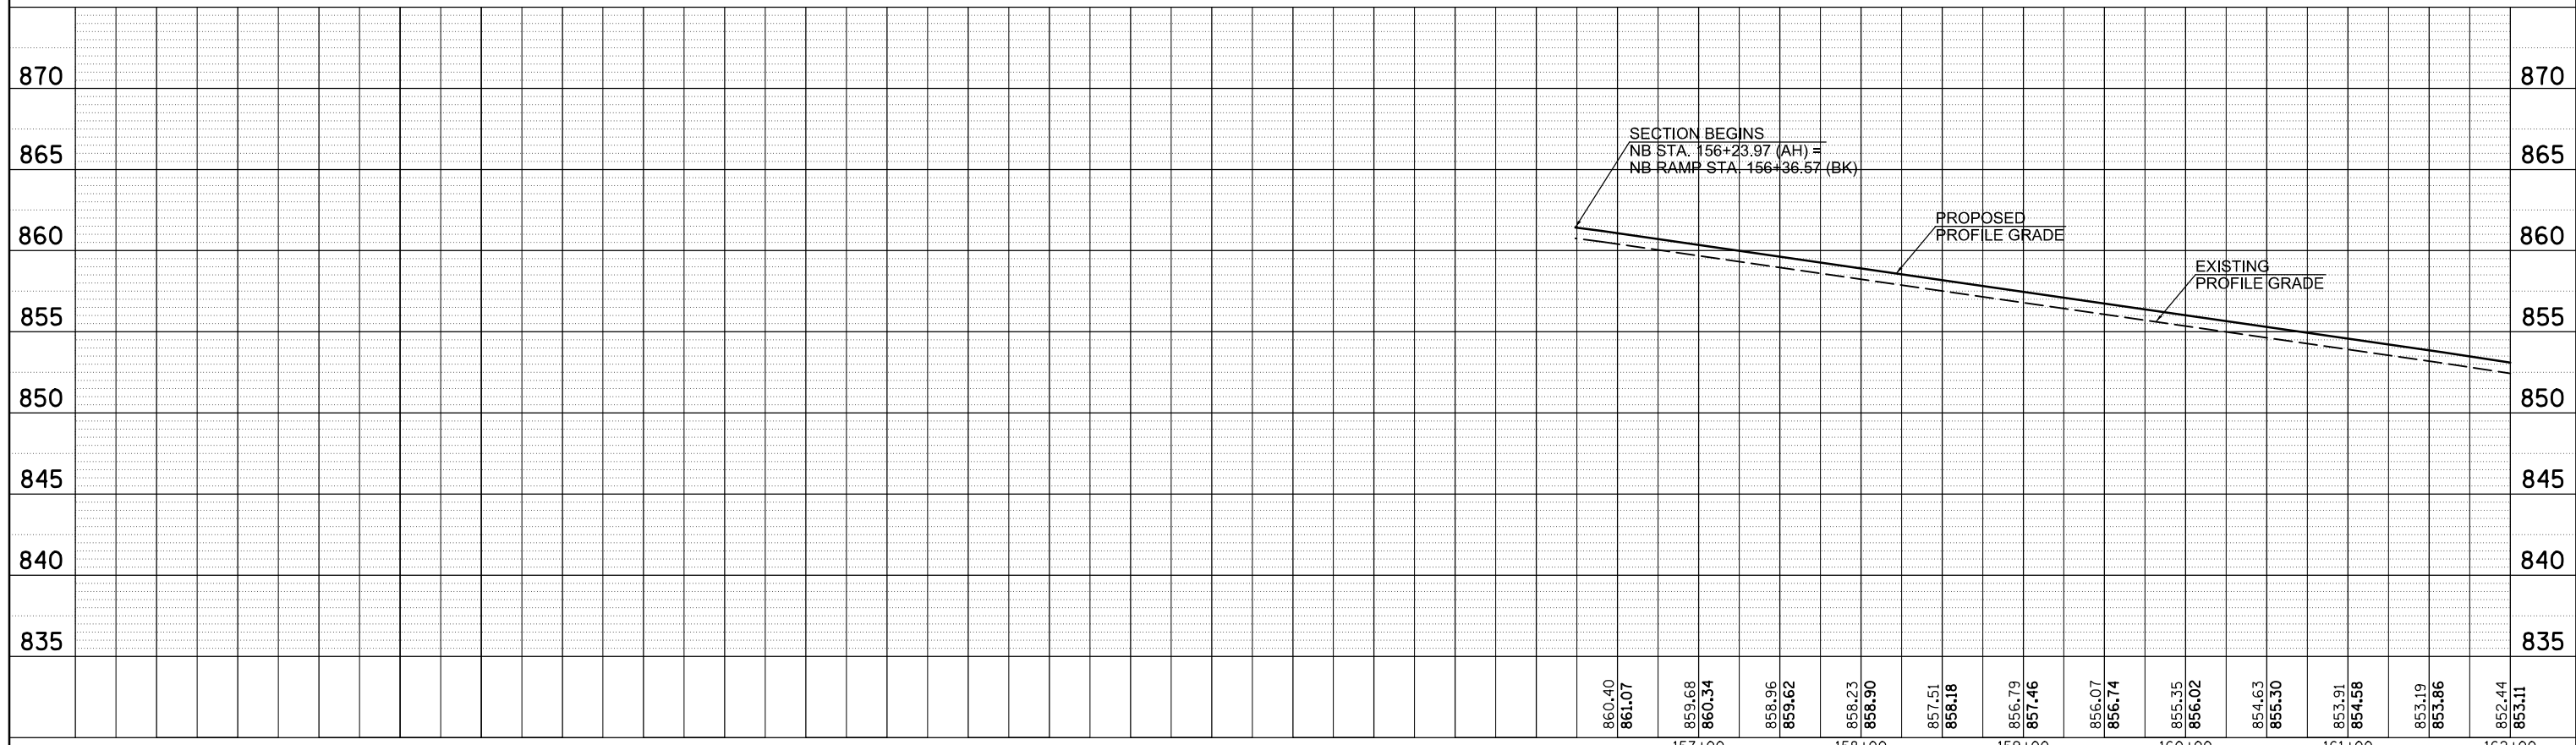


PLAN	SURVEYED	BY	DATE
NOTE BOOK NO.	PLOTTED		
	ALIGNMENT		
	CHECKED		
	CARD FILE NAME		

PROFILE	SURVEYED	BY	DATE
NOTE BOOK NO.	GRADES CHECKED		
	STRUCTURE		
	NOTATION		

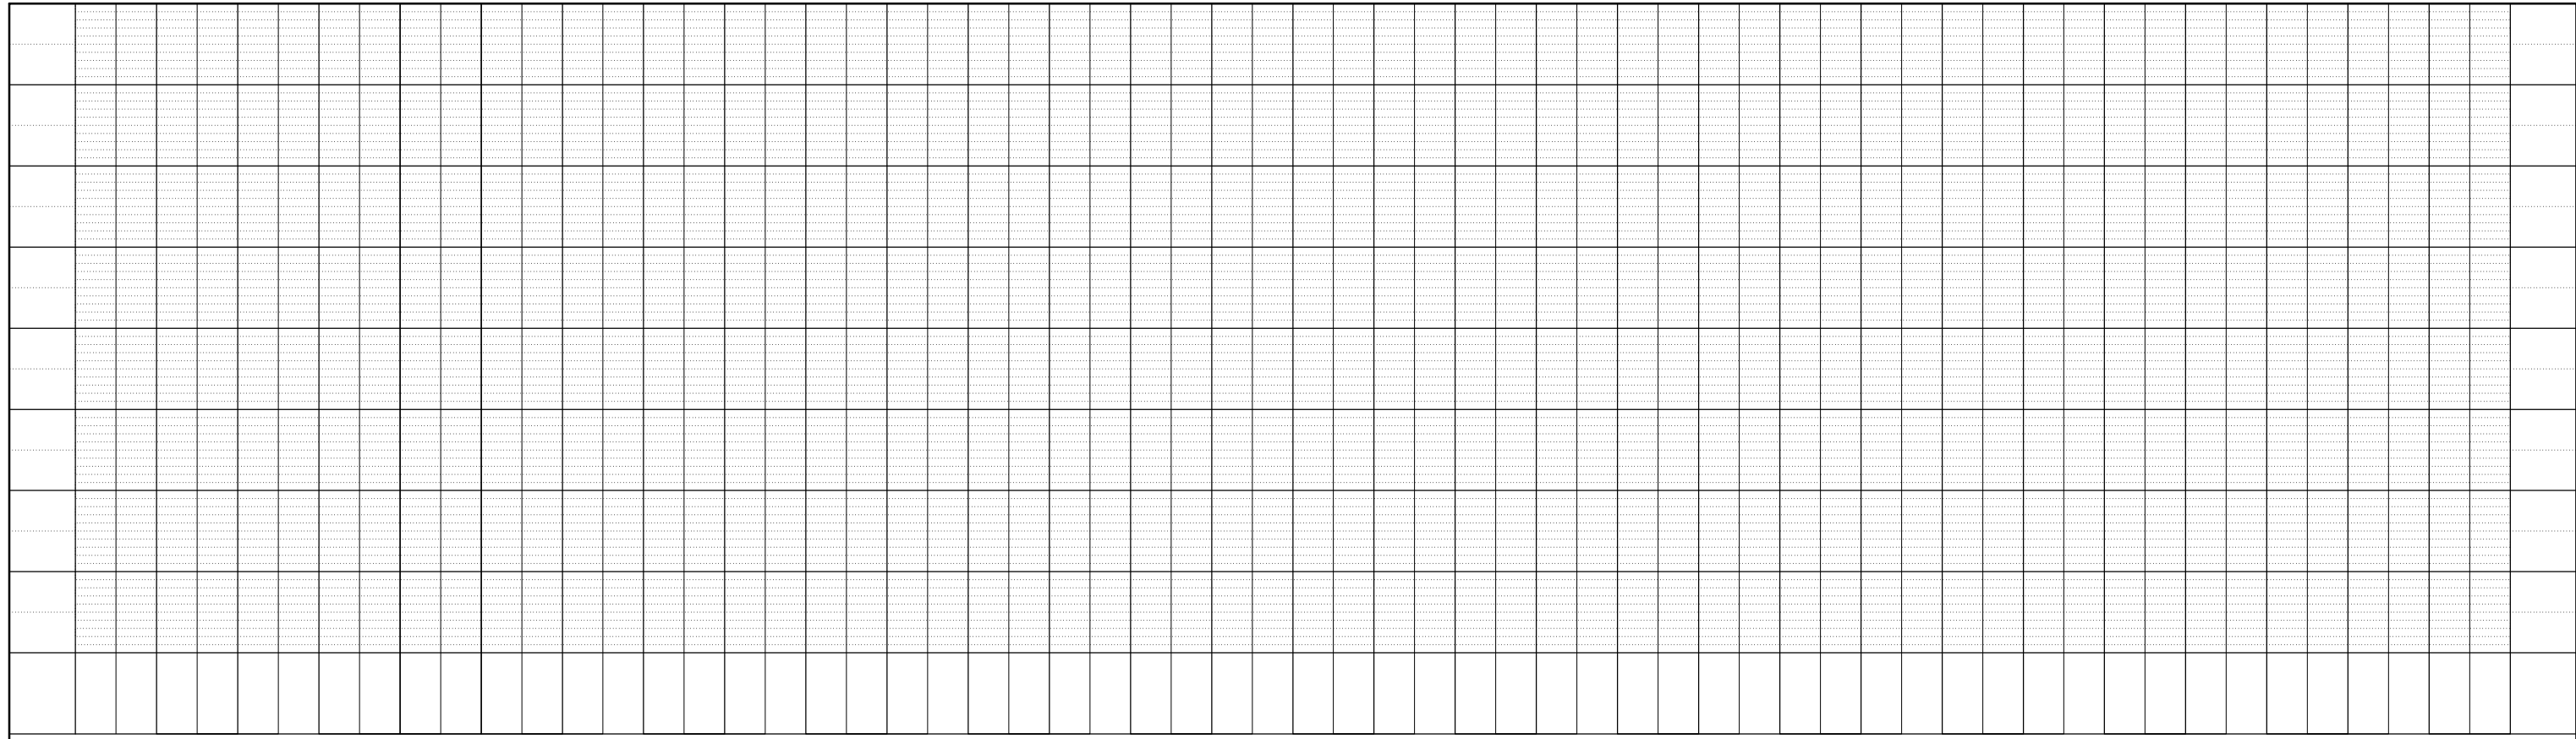

FILE NAME =	USER NAME = bergena.j	DESIGNED -	REVISED -
c:\pwork\pwork\bergena.j\d0373050\0570428-sh1-prof.dgn		DRAWN -	REVISED -
	PLOT SCALE = 100.0000' / in.	CHECKED -	REVISED -
MODELNAME	PLOT DATE = 3/18/2014	DATE -	REVISED -

**STATE OF ILLINOIS
DEPARTMENT OF TRANSPORTATION**

SCALE:		SHEET 1 OF 6 SHEETS		STA. 156+23.97 TO STA. 162+00.00		F.A.I. RTE.		SECTION	COUNTY	TOTAL SHEETS	SHEET NO.
						39	57(2,3)R	McLean	214	53	
										CONTRACT NO. 70A28	
ILLINOIS FED. AID PROJECT											