



PLAN	SURVEYED	BY	DATE
	PLOTTED		
	GRADES CHECKED		
	ALIGNMENT CHECKED		
	STRUCTURE NOTATIONS CHECKED		
NOTE BOOK NO.	CARD FILE NAME		

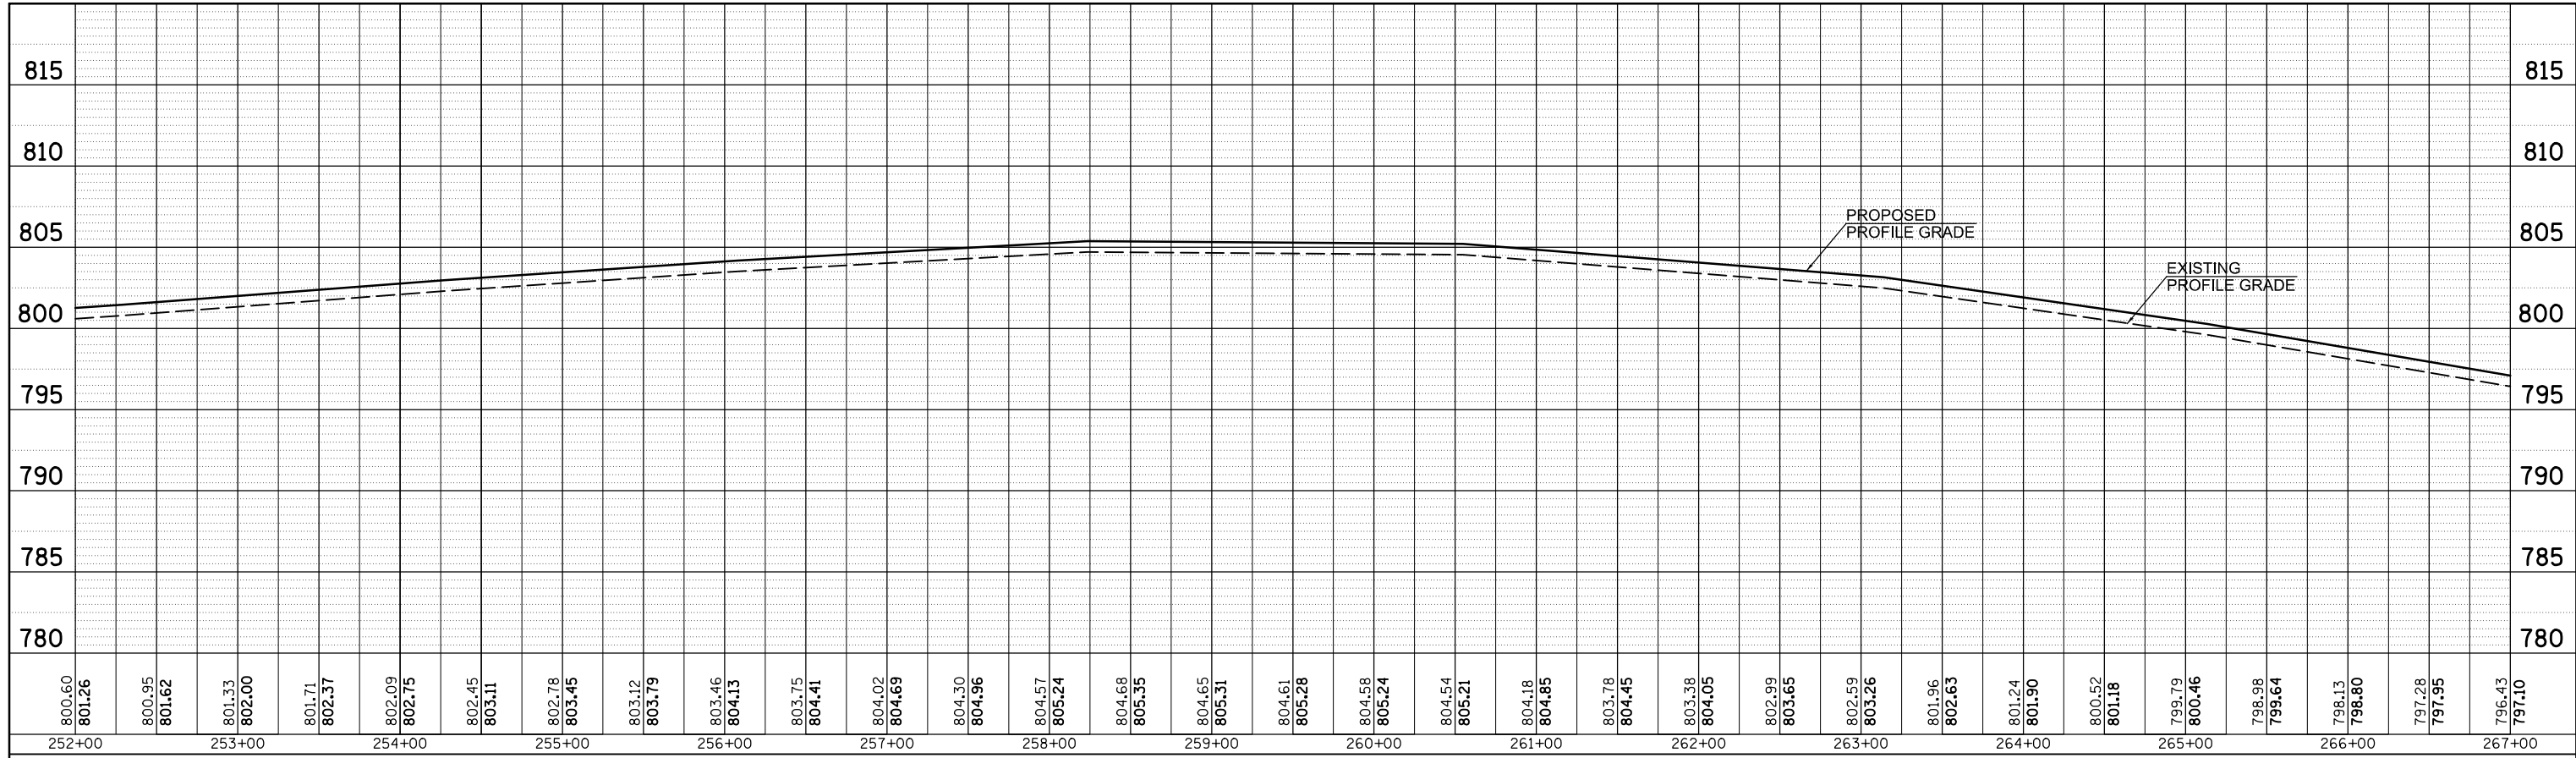

PROFILE	SURVEYED	BY	DATE
	PLOTTED		
	GRADES CHECKED		
	ALIGNMENT CHECKED		
	STRUCTURE NOTATIONS CHECKED		
NOTE BOOK NO.	NOTATION CHORD		

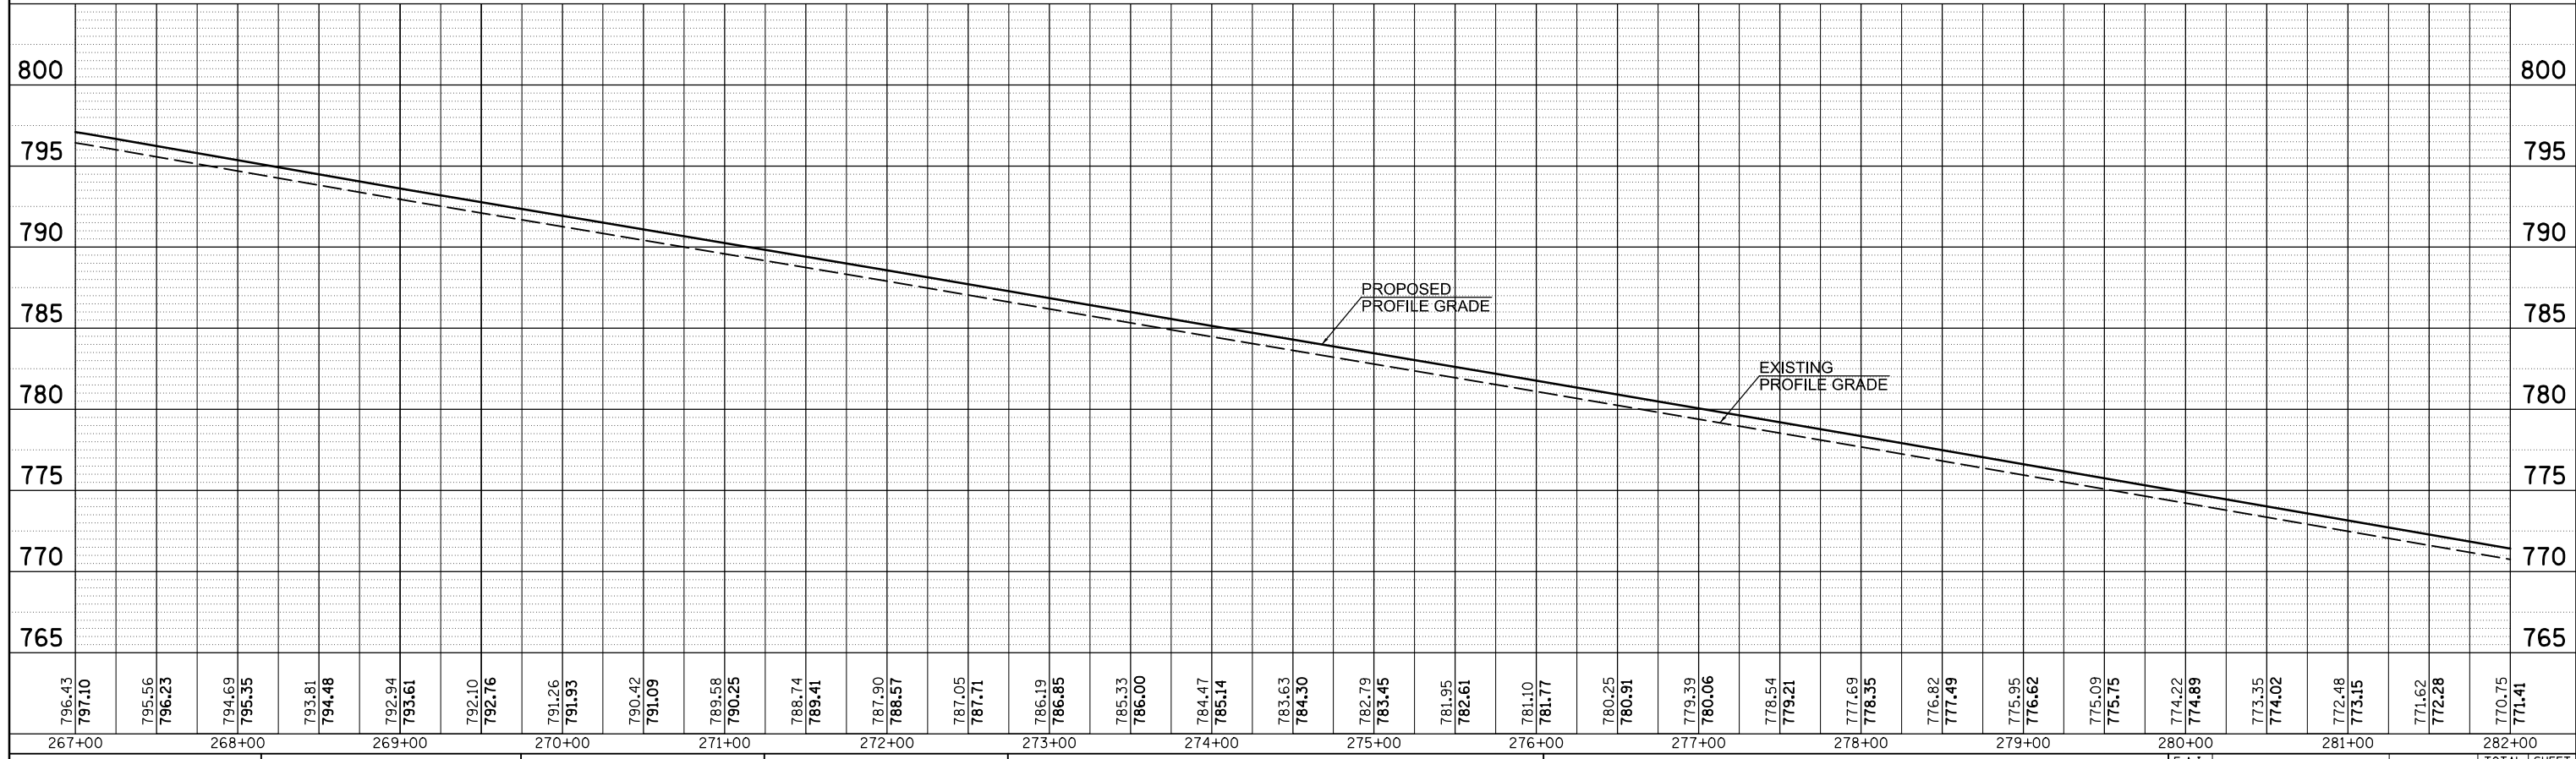

FILE NAME =	USER NAME = bergena_j	DESIGNED -	REVISED -	<b>STATE OF ILLINOIS</b> <b>DEPARTMENT OF TRANSPORTATION</b>	<b>I-39 CL PROFILE</b> <b>SB MAINLINE</b>	SCALE:      SHEET 2 OF 3 SHEETS      STA. 252+00.00 TO STA. 282+00.00	F.A.I. RTE.	SECTION	COUNTY	TOTAL SHEETS	SHEET NO.
c:\pwork\pwork\bergena_j\d0373050\0570428-sh1-prof.dgn	DRAWN -	REVISED -	39				57(2,3)R	McLean	214	60	
PLOT SCALE = 100.0000' / 1".	CHECKED -	REVISED -	CONTRACT NO. 70A28								
DATE = 3/18/2014	DATE -	REVISED -	ILLINOIS FED. AID PROJECT								