



## DETAIL FOR I-39 BUTT JOINTS AND PAVING TRANSITIONS

(A) NORTHBOUND (B)  
 STATION TO STATION  
 BEGINNING OF NB PROJECT 42+00.00 50+67.00

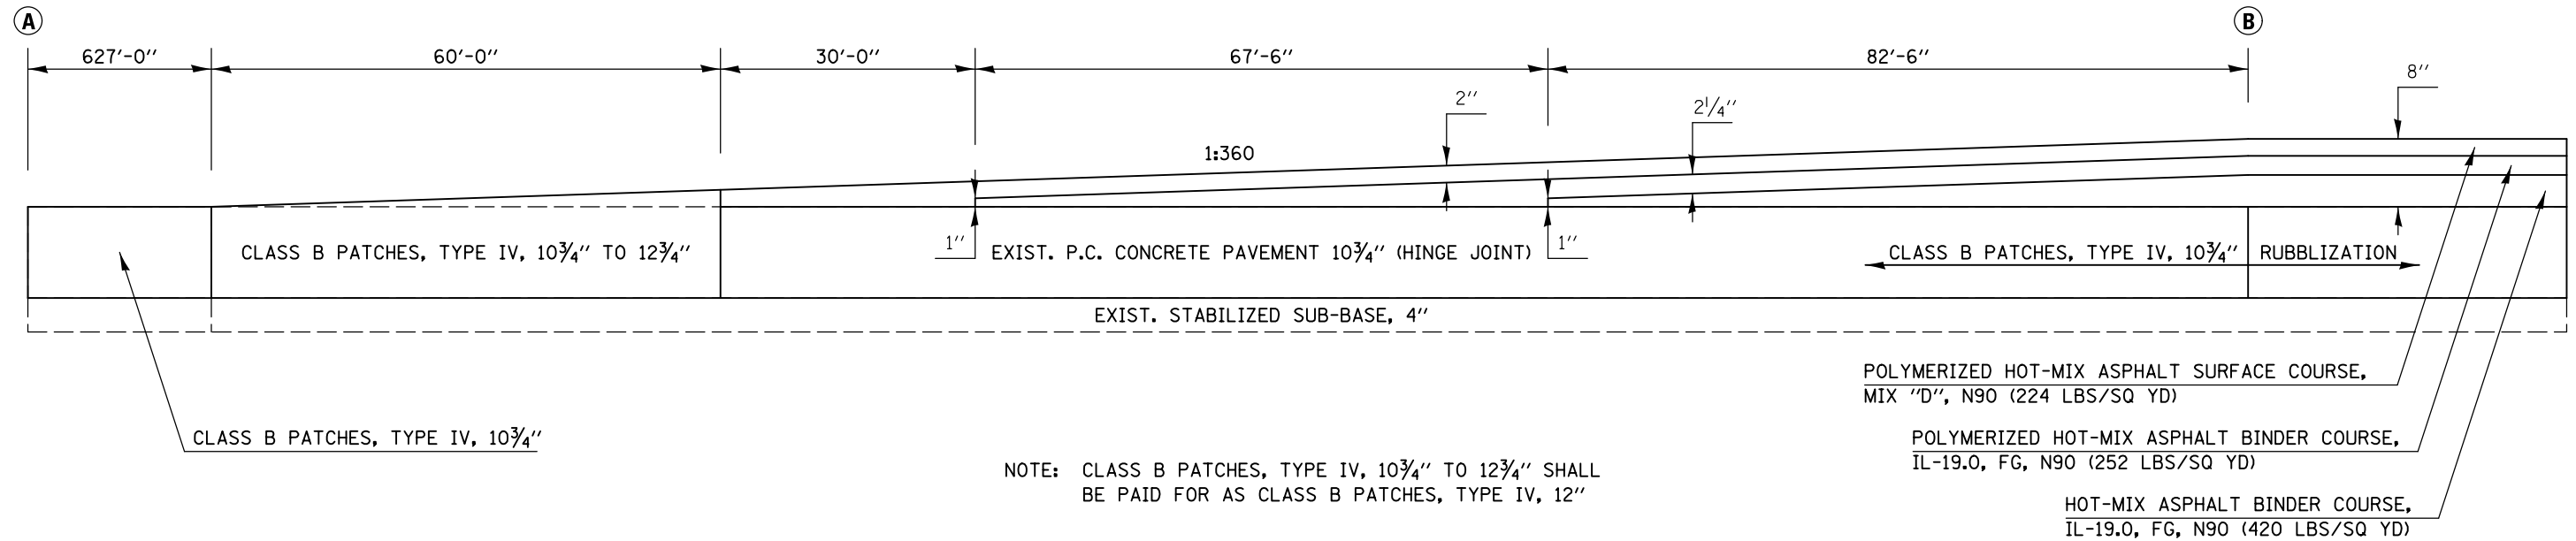

## DETAIL FOR I-39 SHOULDER BUTT JOINTS AND PAVING TRANSITIONS

(A) NORTHBOUND (B)  
 STATION TO STATION  
 BEGINNING OF NB PROJECT 42+00.00 50+67.00

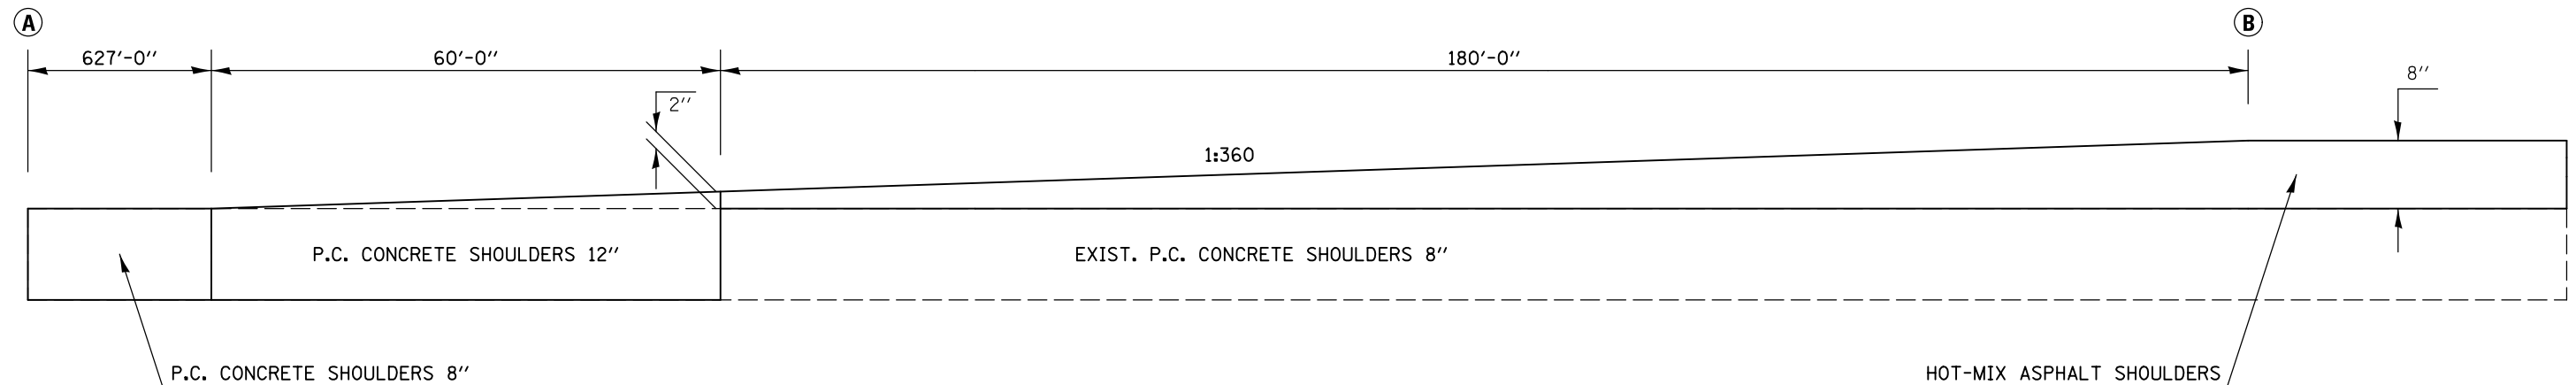

FILE NAME =	USER NAME = bergenej	DESIGNED - AJB	REVISED -	STATE OF ILLINOIS DEPARTMENT OF TRANSPORTATION	MILLING AND PAVING TRANSITION DETAILS	F.A.I. RTE. =	SECTION	COUNTY	TOTAL SHEETS	SHEET NO.	
	et:\pwork\pwork\bergenej\0373050\0570A28-SHT-DETAILS.dgn	DRAWN - AJB 6/21/2012	REVISED -			39	57(2,3)R	McLean	214	62	
	PLOT SCALE = 40.0000' / in.	CHECKED -	REVISED -			CONTRACT NO. 70A28					
	PLOT DATE = 3/18/2014	DATE -	REVISED -			ILLINOIS FED. AID PROJECT					