



DETAIL FOR I-39 PAVING TRANSITIONS UNDER S.N. 057-0213

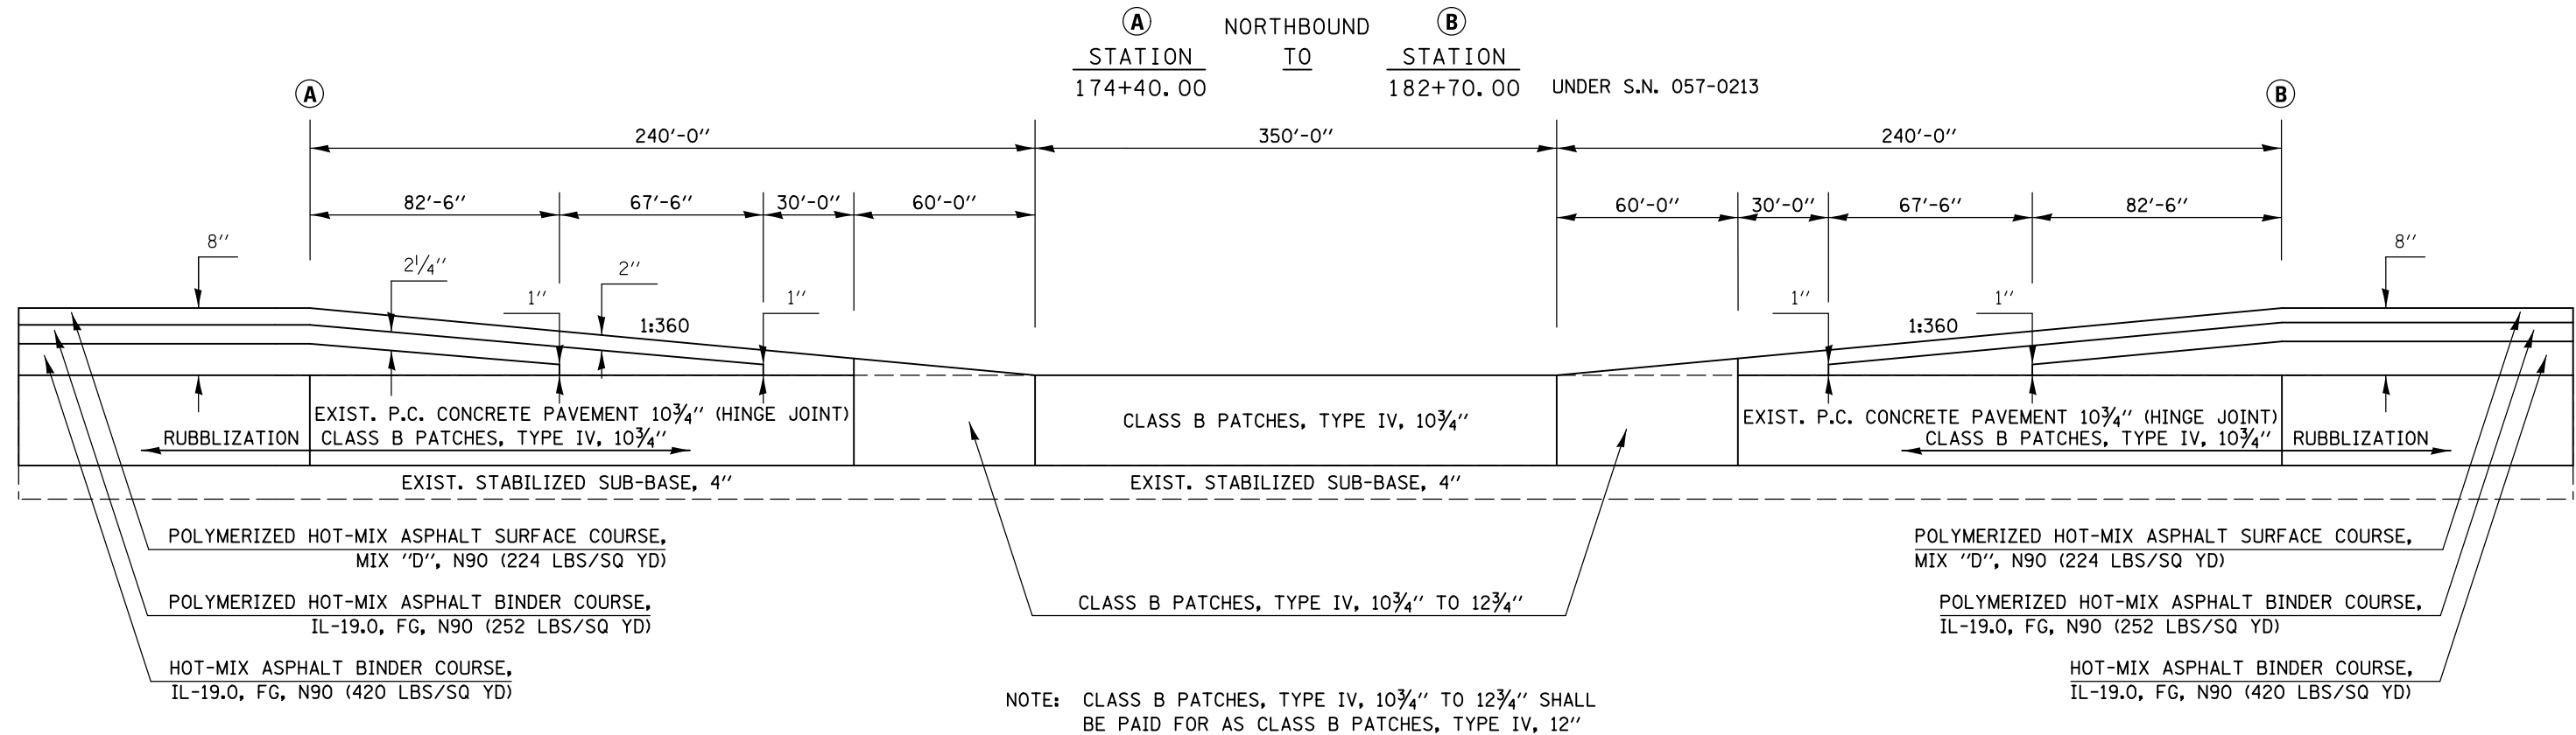

DETAIL FOR I-39 SHOULDER PAVING TRANSITIONS UNDER S.N. 057-0213

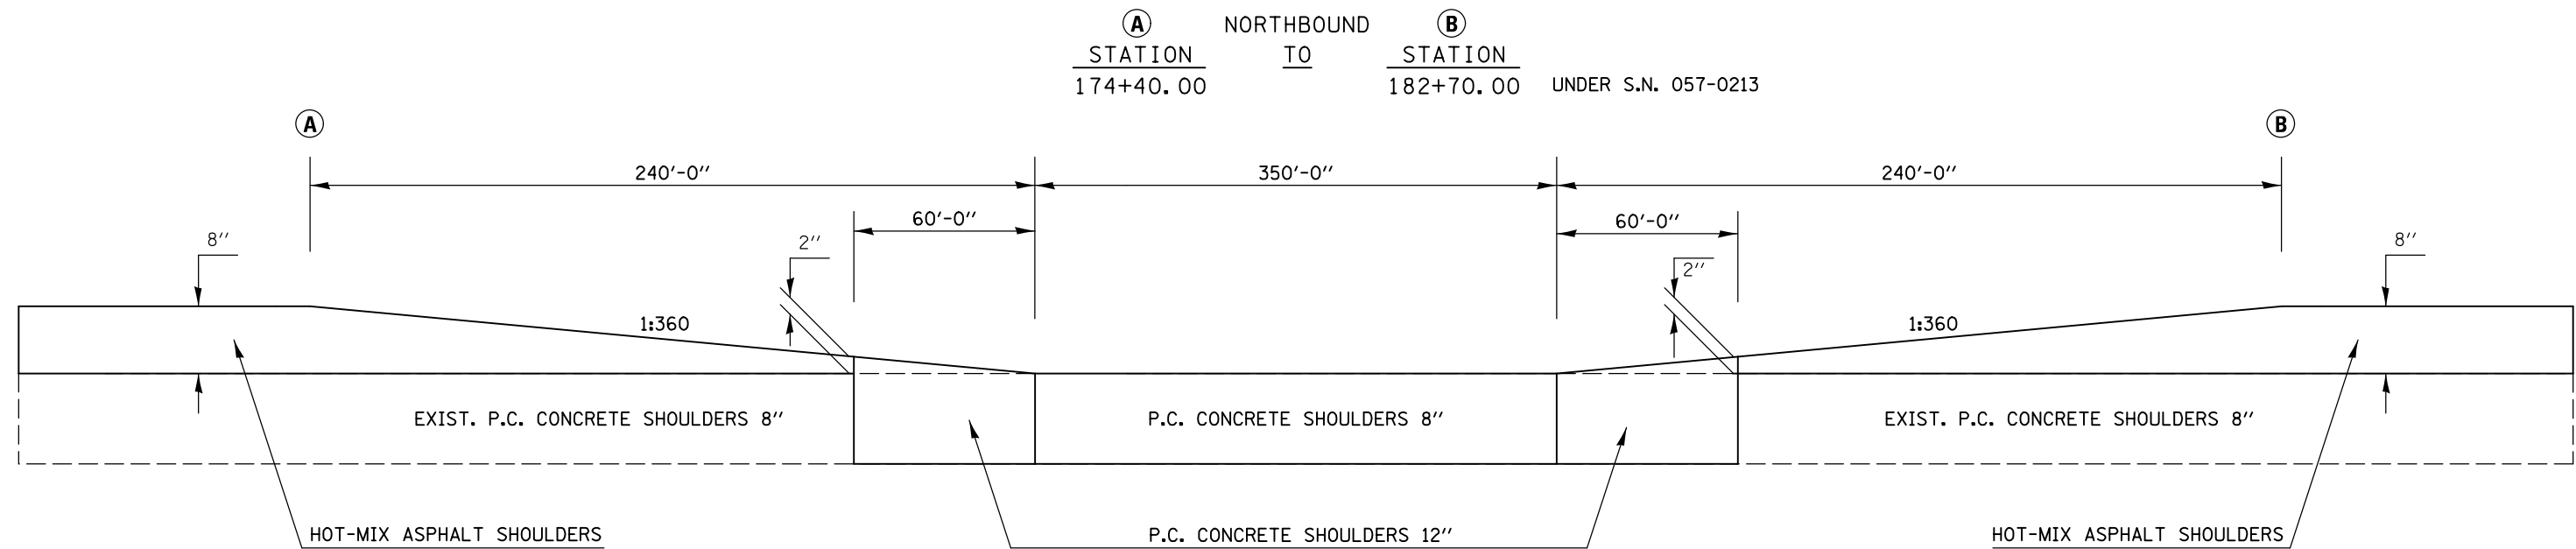

| | | | | | | | | | | | |
|--|-----------------------|----------------|-----------|---|--|---------------------------|-----------|----------|----------------|-------------|--|
| FILE NAME = | USER NAME = bergana.j | DESIGNED - AJB | REVISED - | STATE OF ILLINOIS DEPARTMENT OF TRANSPORTATION | MILLING AND PAVING TRANSITION DETAILS | F.A.I. RTE. = | SECTION = | COUNTY = | TOTAL SHEETS = | SHEET NO. = | |
| ei:\pwork\pwork\bergena.j\d0373050\0570213-SHT-DETAILS.dgn | DRAWN - AJB 6/21/2012 | REVISOR - | REVISOR - | | | 39 | 57(2,3)R | McLean | 214 | 64 | |
| PLOT SCALE = 40.0000' / in. | CHECKED - | REVISOR - | REVISOR - | | | CONTRACT NO. 70A28 | | | | | |
| PLOT DATE = 3/18/2014 | DATE - | REVISOR - | REVISOR - | | | ILLINOIS FED. AID PROJECT | | | | | |