


DATE	
BY	
FINAL SURVEY	
SURVEYED	
PLOTTED	
TEMPLATE	
NOTE BOOK	
AREAS CHECKED	
NO.	

DATE	
BY	
ORIGINAL SURVEY	
SURVEYED	
PLOTTED	
TEMPLATE	
NOTE BOOK	
AREAS CHECKED	
NO.	

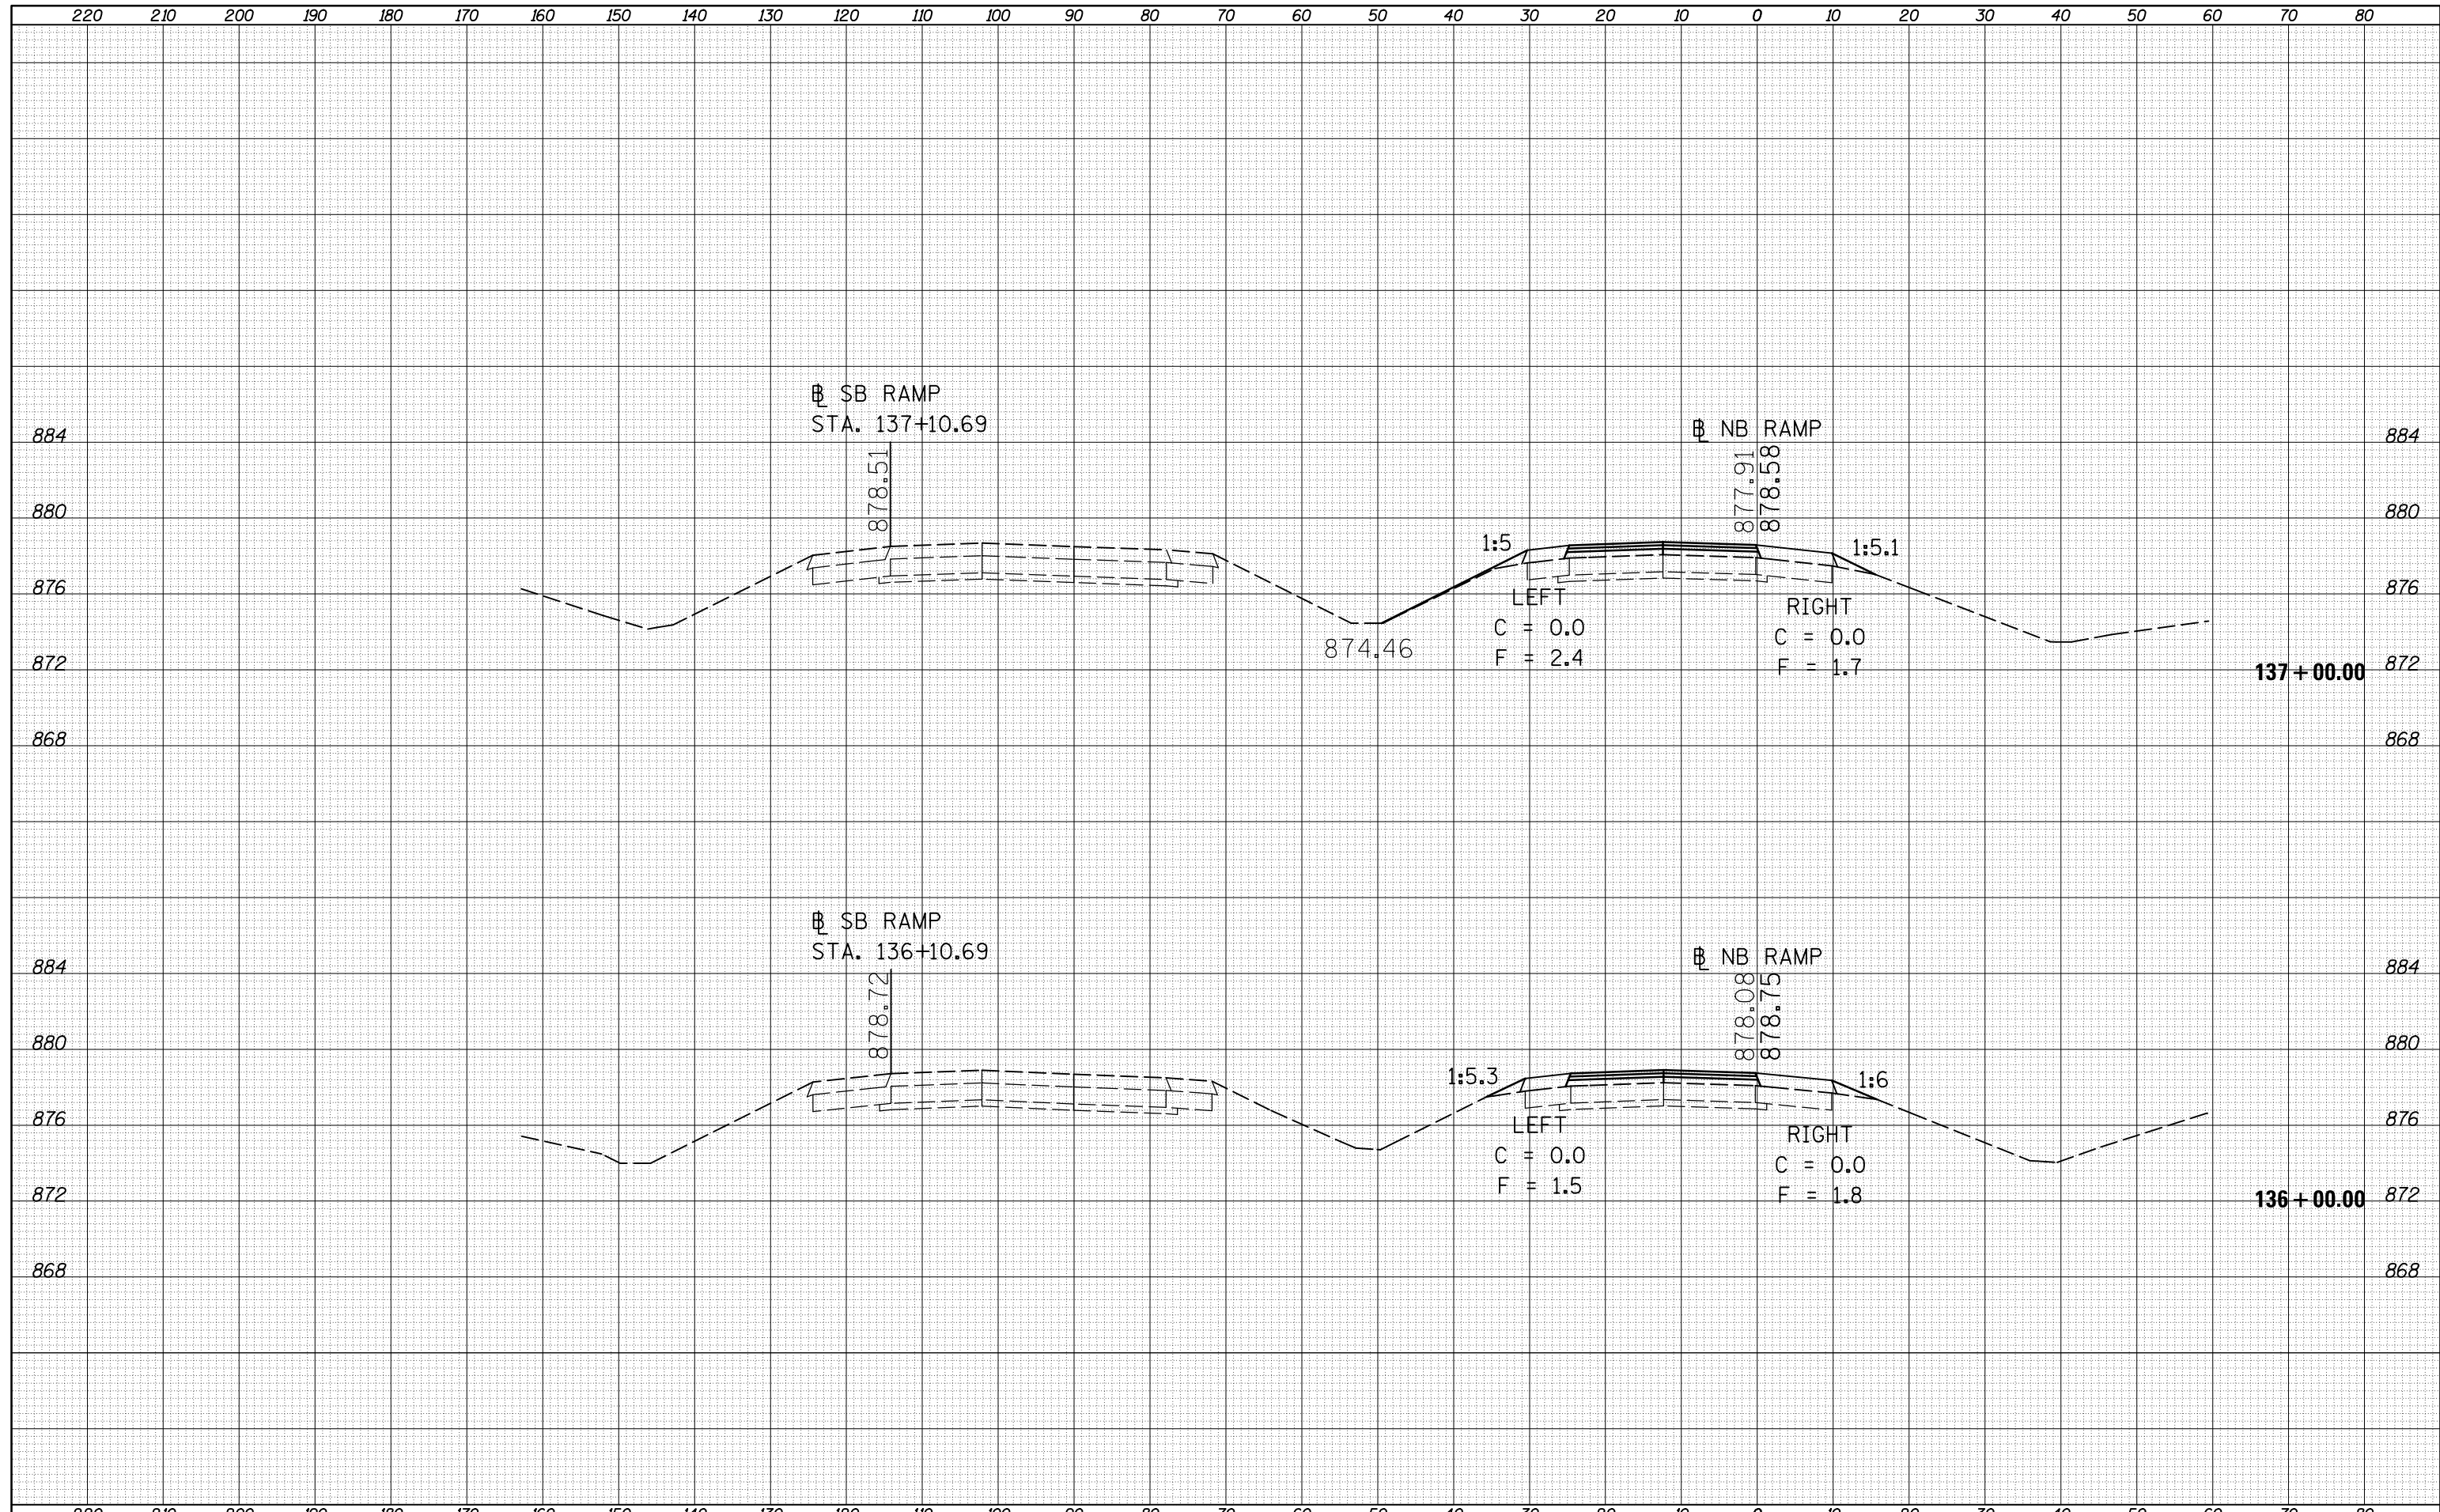

FILE NAME =	USER NAME = bergena.j	DESIGNED -	REVISED -	<b>STATE OF ILLINOIS</b> <b>DEPARTMENT OF TRANSPORTATION</b>	<b>CROSS SECTIONS</b> <b>NORTH BOUND RAMP</b>			F.A.I. RTE.	SECTION	COUNTY	TOTAL SHEETS	SHEET NO.
c:\pw_work\pwidot\bergena.j\d8373050\0570A28-SH	T-XS-NB-139_Location_1.dgn	DRAWN -	REVISED -					39	57(2,3)R	McLean	214	133
*MODELNAME*	PLOT SCALE = 20.0000' / in.	CHECKED -	REVISED -		CONTRACT NO. 70A28							
	PLOT DATE = 3/18/2014	DATE -	REVISED -		SCALE:	SHEET 54 OF 64 SHEETS	STA. 136+00 TO STA. 137+00	ILLINOIS FED. AID PROJECT				