


BY	DATE

ORIGINAL SURVEY	NO.

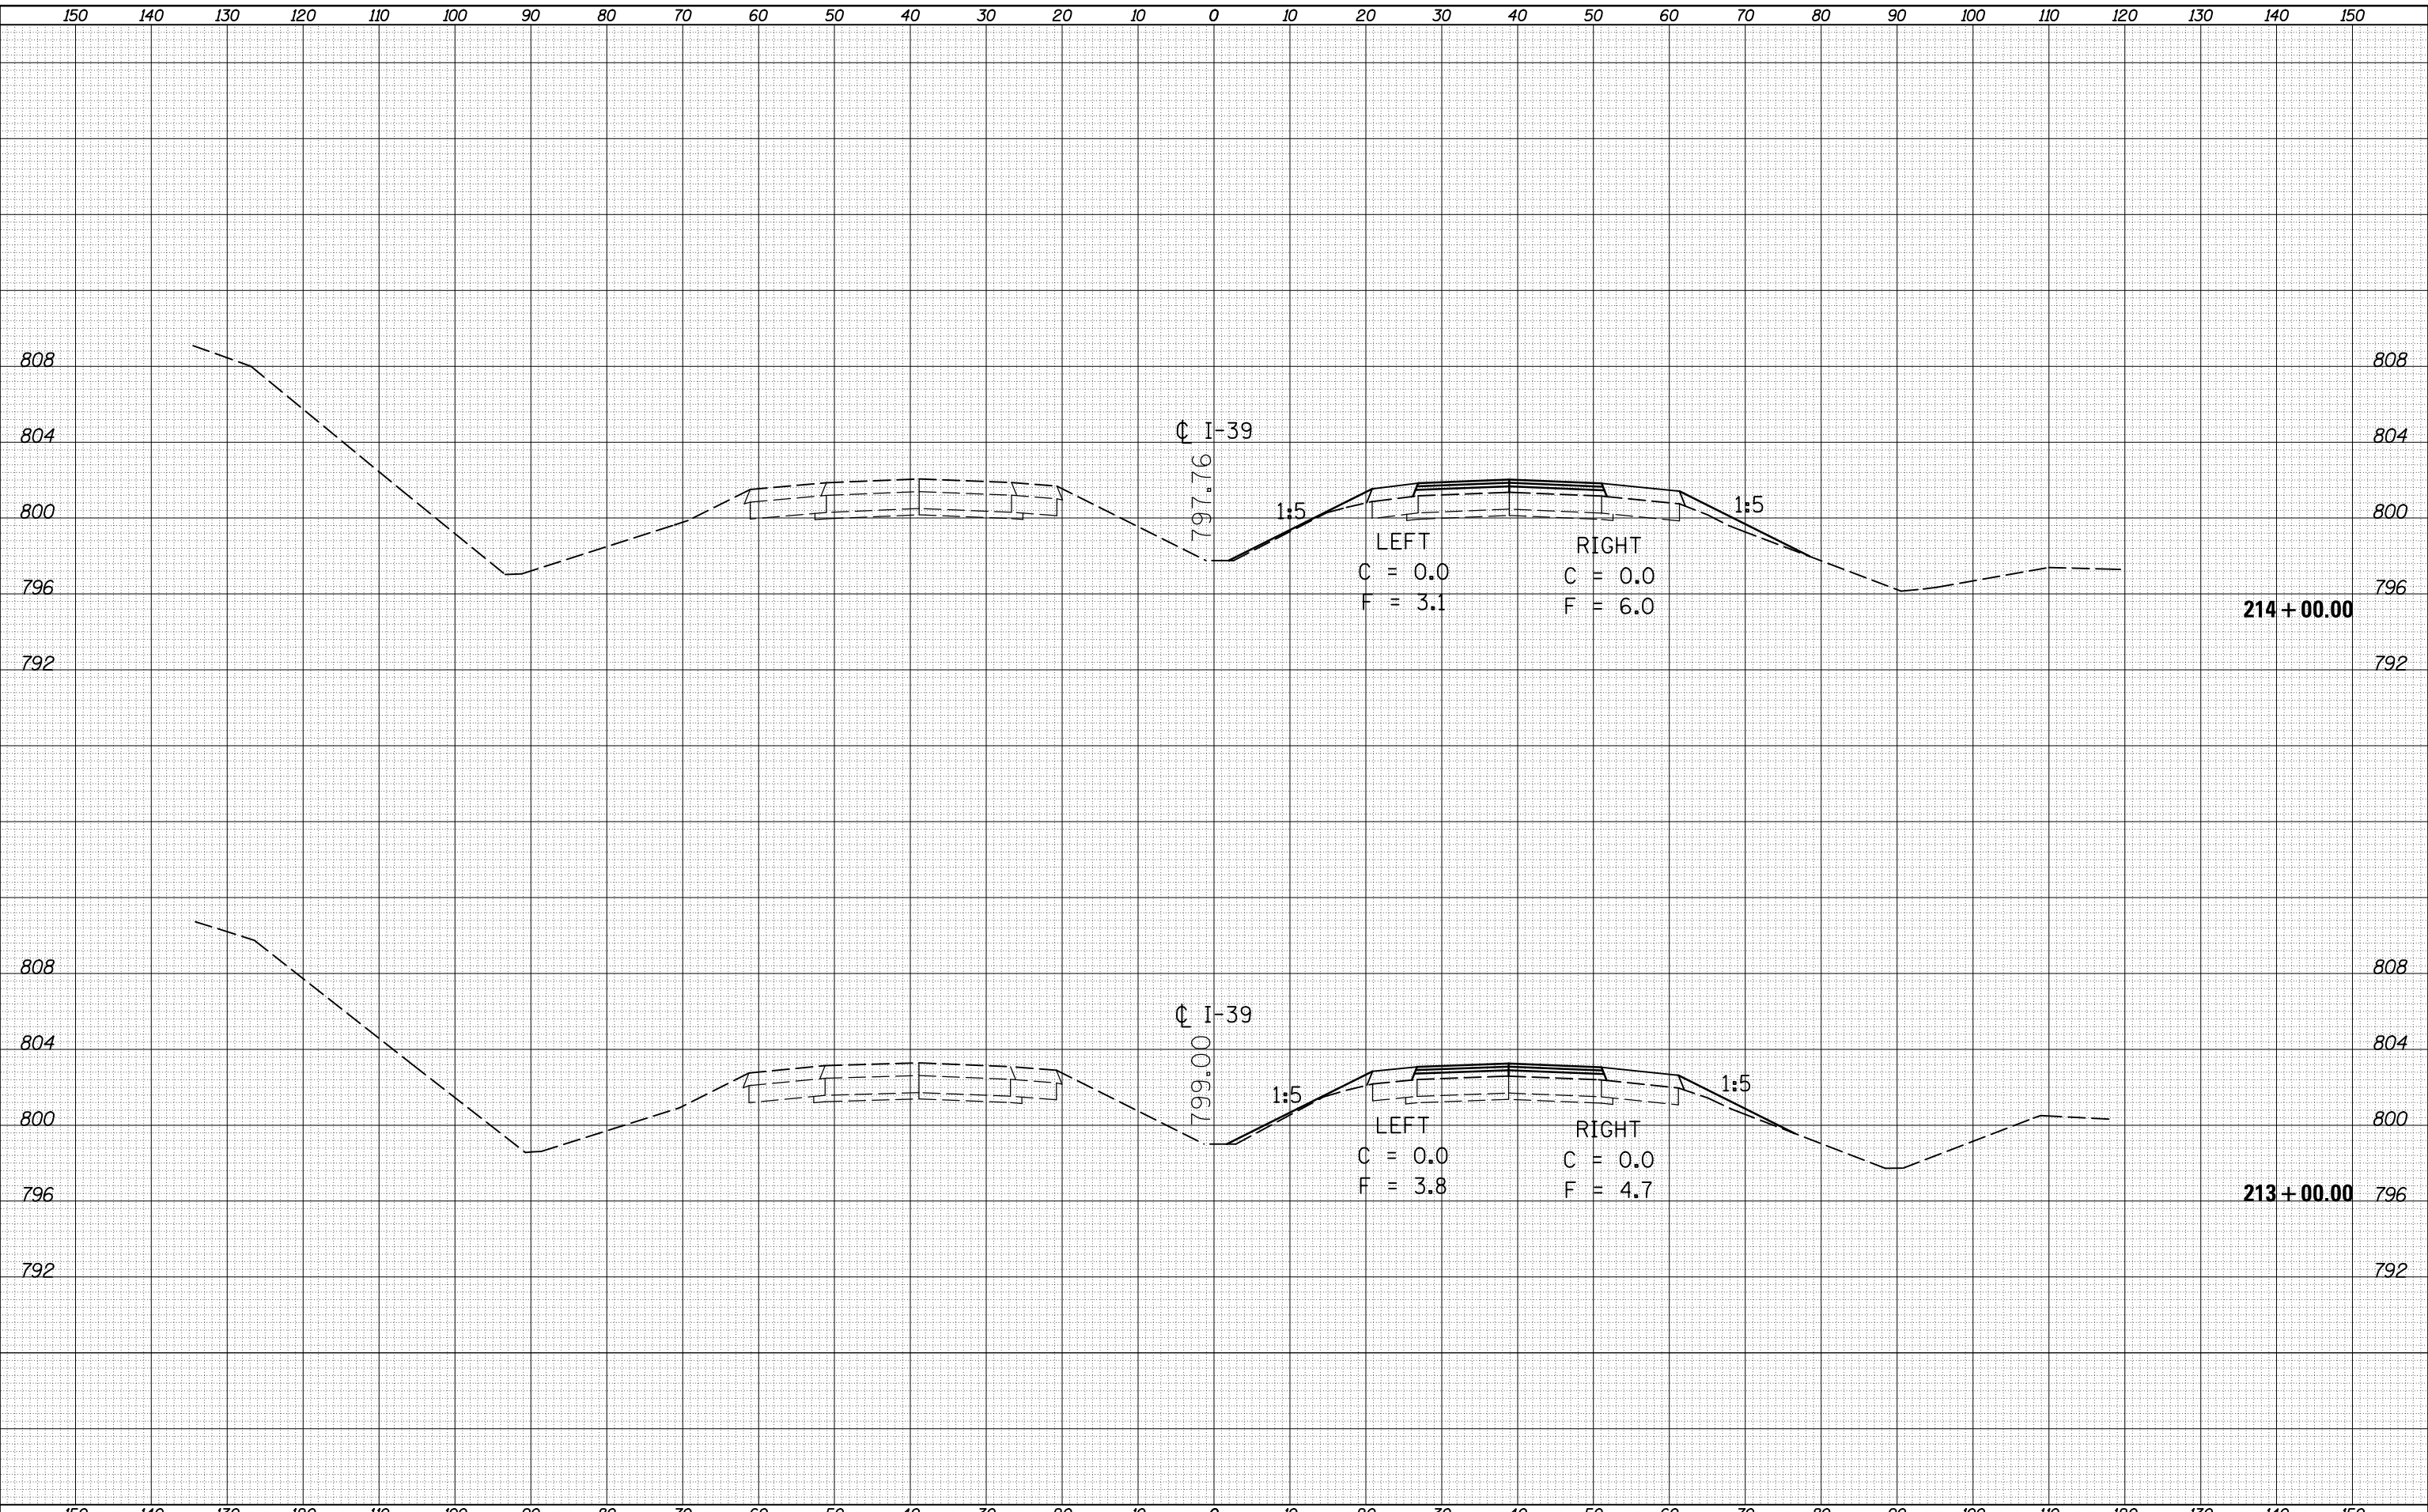

FILE NAME =
 c:\pw_work\p\d\dot\berganaj\8373050\0570A28-SH

USER NAME = berganaj
 T-XS-139_Location_1.dgn
 PLOT SCALE = 20.0000' / in.
 PLOT DATE = 3/18/2014

DESIGNED -	REVISED -
DRAWN -	REVISED -
CHECKED -	REVISED -
DATE -	REVISED -

STATE OF ILLINOIS
 DEPARTMENT OF TRANSPORTATION

CROSS SECTIONS
I-39
 SCALE: SHEET 29 OF 39 SHEETS STA. 213+00 TO STA. 214+00

F.A.I. RTE.	SECTION	COUNTY	TOTAL SHEETS	SHEET NO.
39	57(2,3)R	McLean	214	172
CONTRACT NO. 70A28				