


EXISTING TYPICAL CROSS SECTION ③


LOCATION #1 (PROSPECT AVENUE)
 STATION TO STATION
 ② 147+58.00 TO 148+13.50 ④

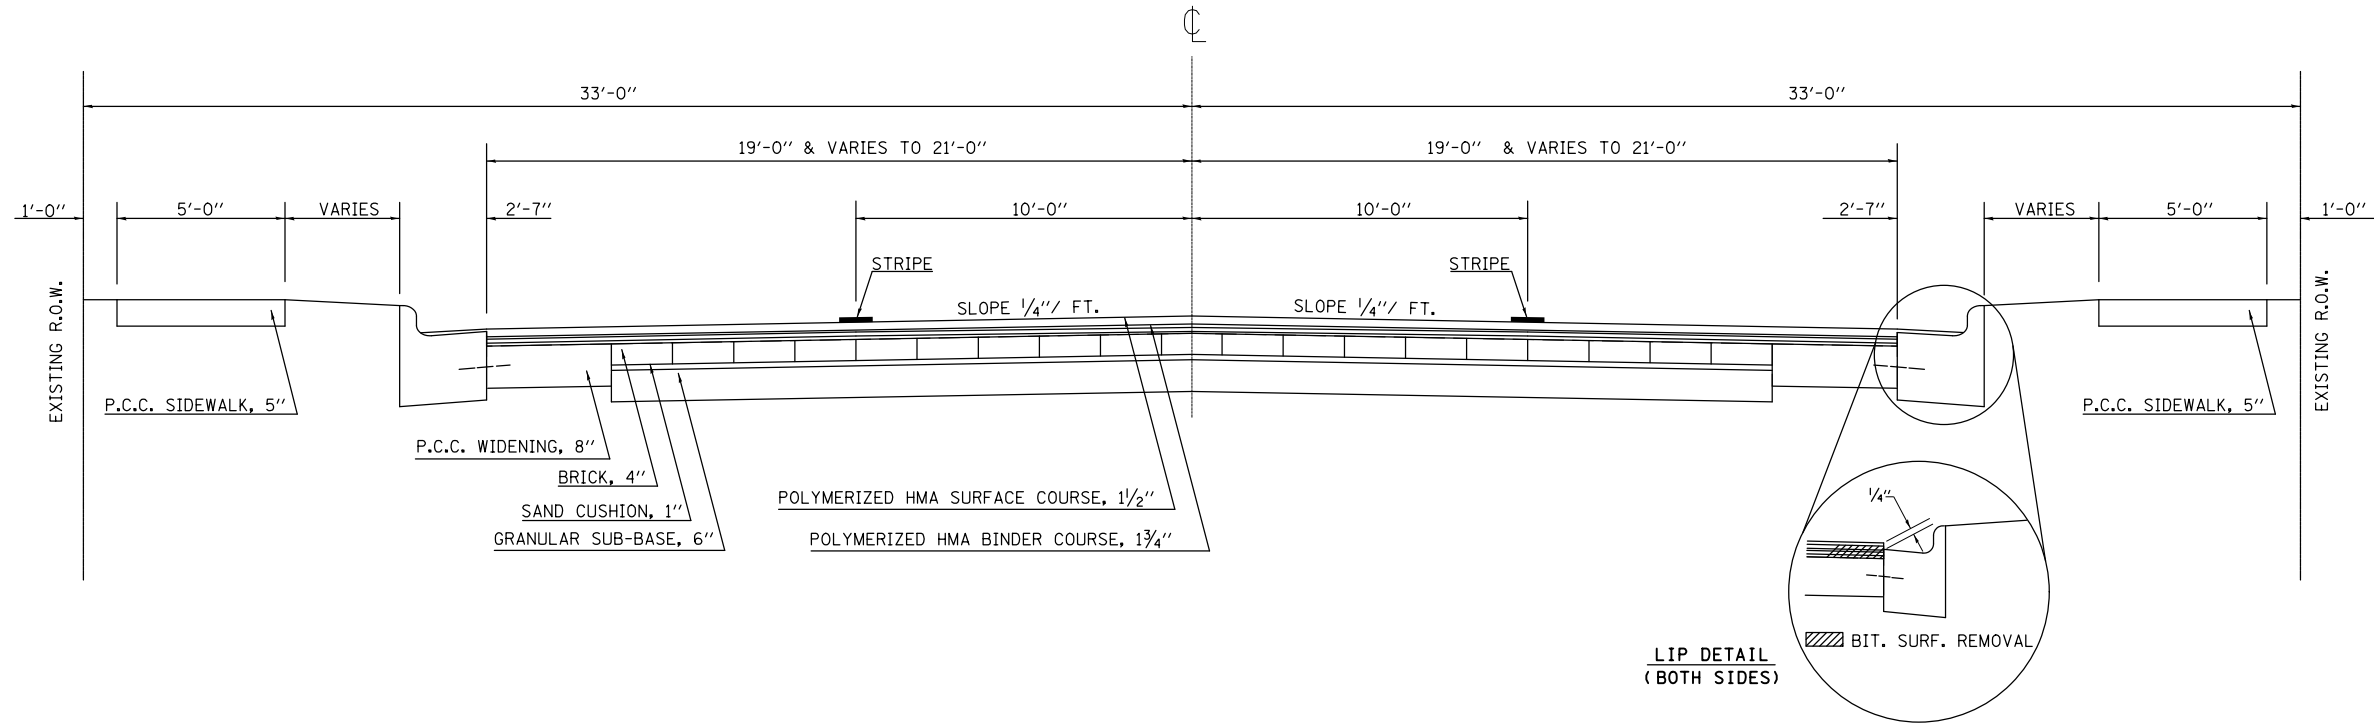

PROPOSED TYPICAL CROSS SECTION ③

LOCATION #1 (PROSPECT AVENUE)
 STATION TO STATION
 ② 147+58.00 TO 148+13.50 ④

NOTE: NO PROPOSED WORK IS WITHIN THIS STATION RANGE.

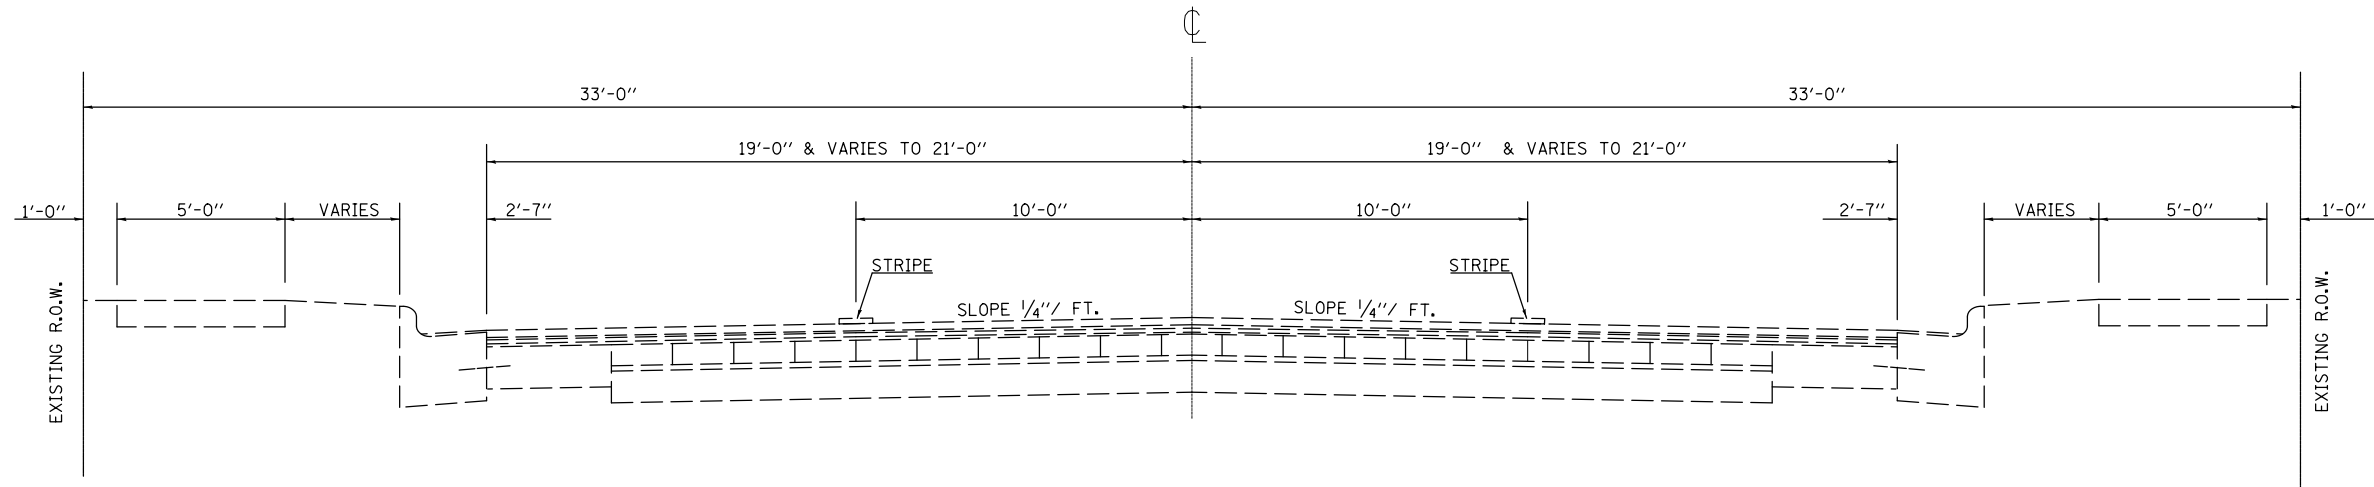

FILE NAME =	USER NAME = avusuglob	DESIGNED -	REVISED -	STATE OF ILLINOIS DEPARTMENT OF TRANSPORTATION	EXISTING AND PROPOSED TYPICAL CROSS SECTIONS LOCATION #1 - PROSPECT AVE.	F.A.P. RTE.	SECTION	COUNTY	TOTAL SHEETS	SHEET NO.	
et:\pwork\pwork\avusuglob\0385126\0570470-sh-typical\Spring Const.Fund\dgn		DRAWN -	REVISED -			804	D5 PATCH & RES 2014-2	CHAMPAIGN	45	12	
		CHECKED -	REVISED -			CONTRACT NO. 70A70					
#MODELNAME#		DATE -	REVISED -			SCALE: N/A	SHEET 3 OF 5 SHEETS	STA. 147+58.00 TO STA. 148+13.50	ILLINOIS FED. AID PROJECT		