


EXISTING TYPICAL CROSS SECTION ③

LOCATION #2 (MATTIS AVENUE)

② STA. 15+00.00 TO STA. 11+45.07 (BK)

STA. EQ.: STA. 11+45.07 (BK) = STA. 11+75.86 (AH) TO STA. 13+99.00 (END PROJECT)

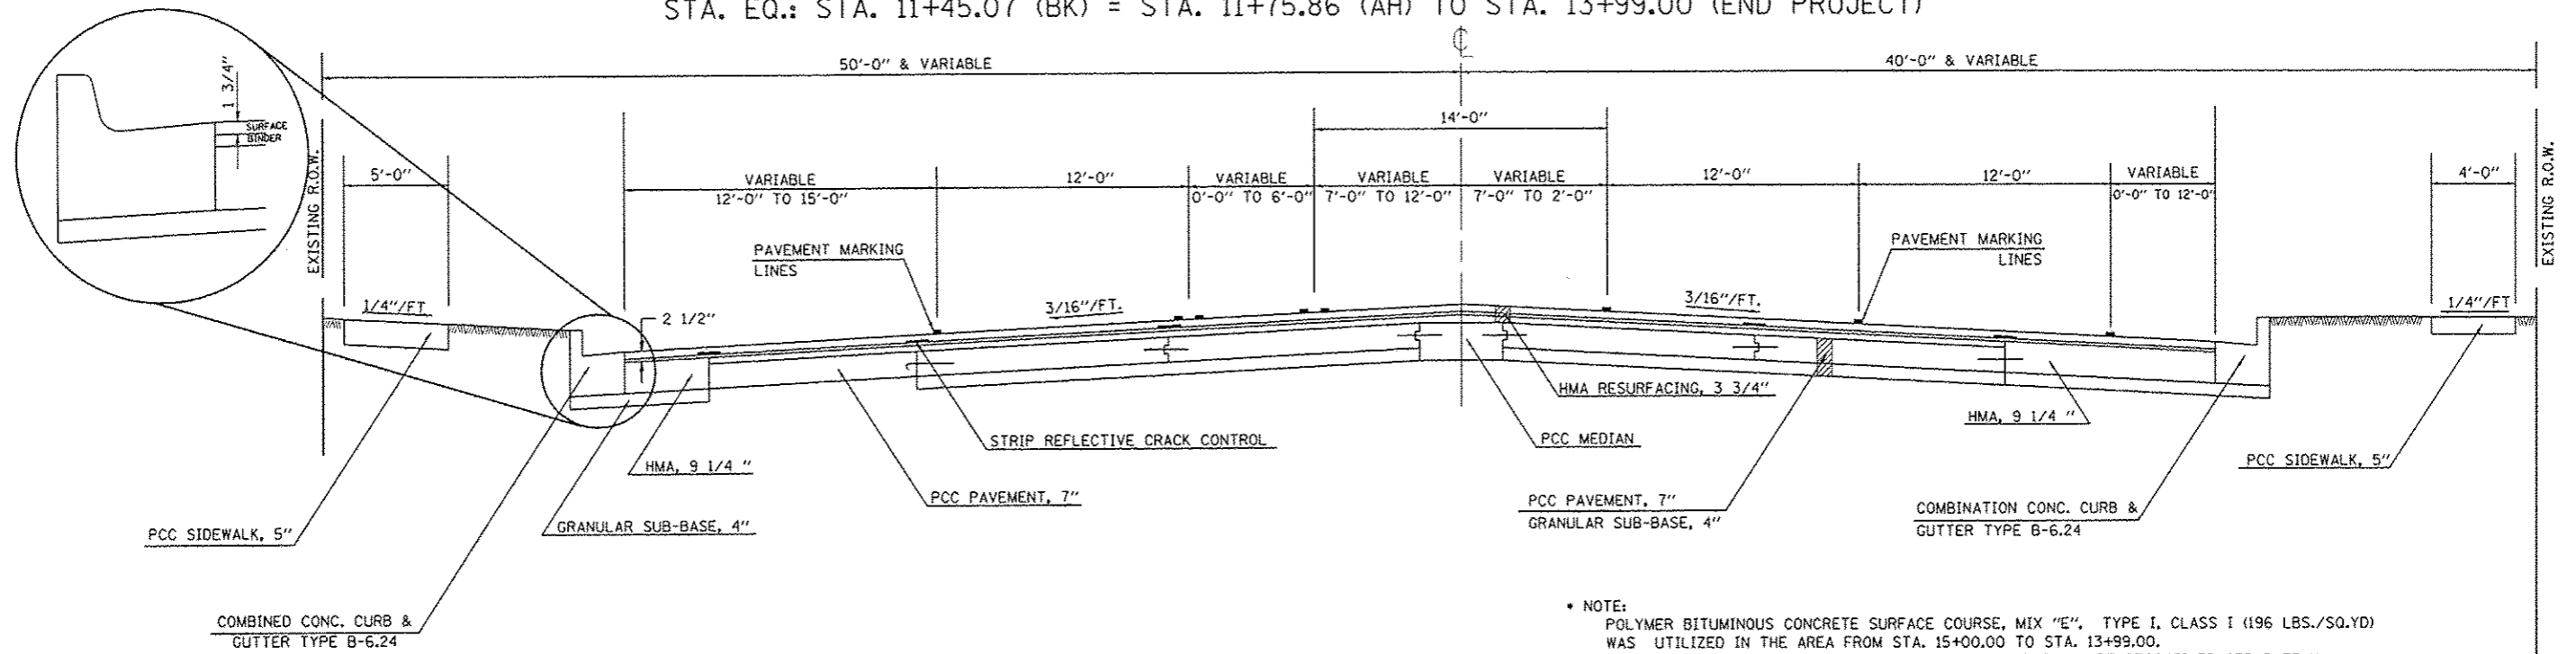


PROPOSED TYPICAL CROSS SECTION ③

LOCATION #2 (MATTIS AVENUE)

② STA. 15+00.00 TO STA. 11+45.07 (BK)

STA. EQ.: STA. 11+45.07 (BK) = STA. 11+75.86 (AH) TO STA. 13+99.00 (END PROJECT)

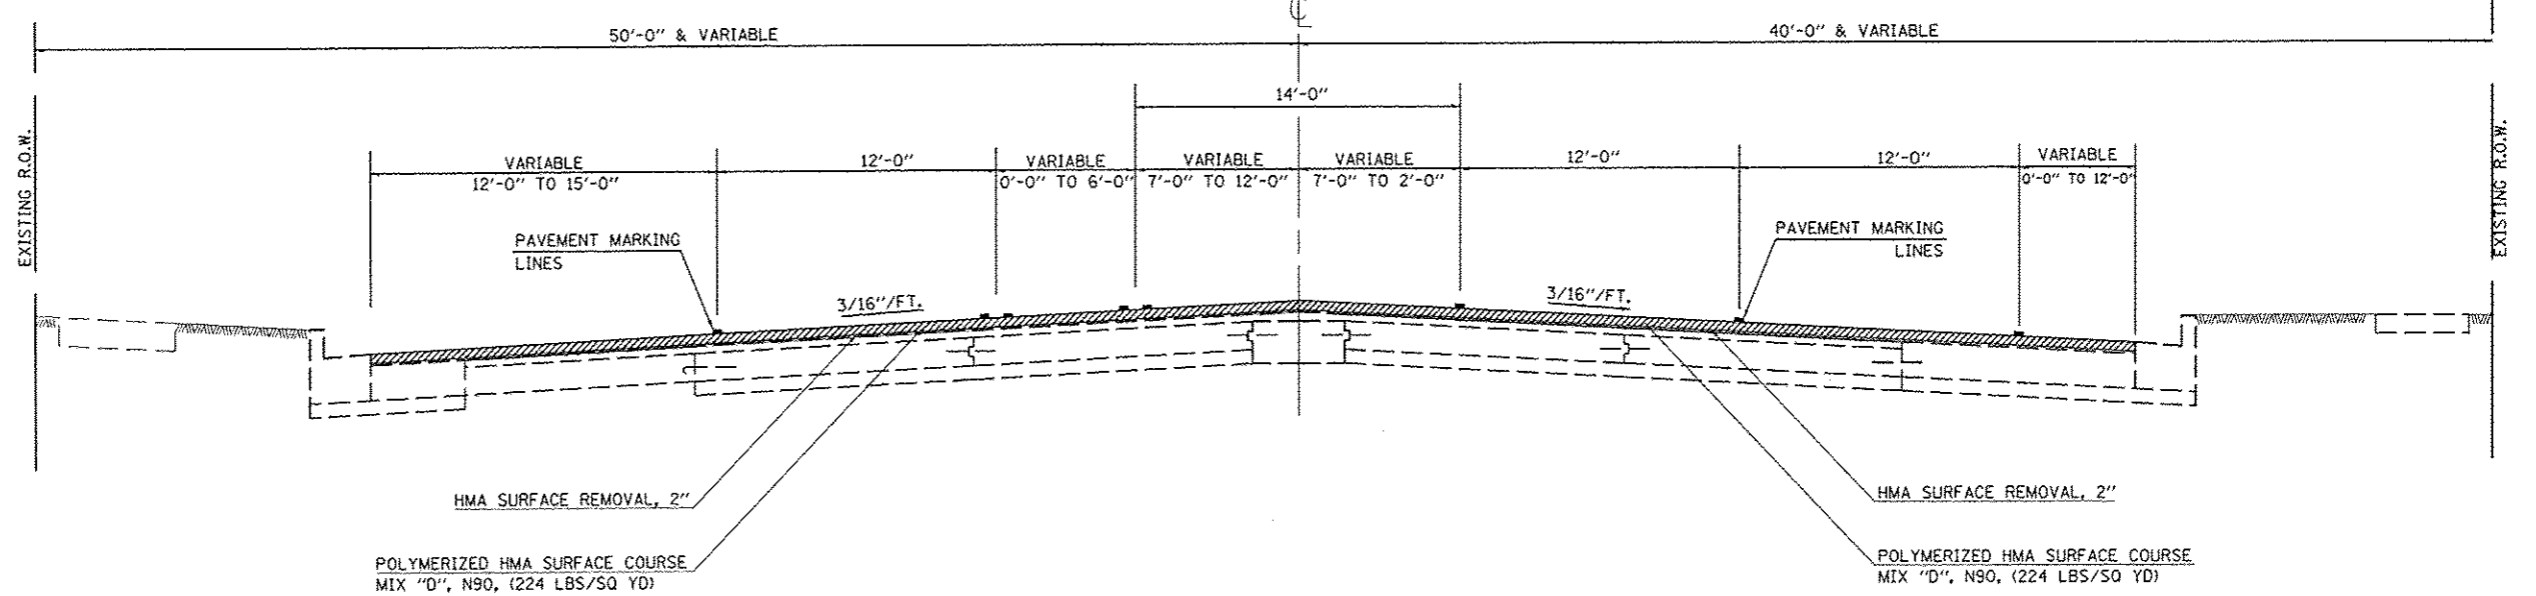

FILE NAME: c:\p\work\p\1010\cearlockb\10309126\10	USER NAME: cearlackb	DESIGNED: BMC	REVISED: -	STATE OF ILLINOIS DEPARTMENT OF TRANSPORTATION	EXISTING AND PROPOSED TYPICAL CROSS SECTIONS	F.A.P. RTE.:	SECTION:	COUNTY:	TOTAL SHEETS:	SHEET NO.:
70R70-sh-typicals\Spring Const.Fund.dgn	DRAWN: BMC	REVISED: -	811			D5 PATCH & RES 2014-2	CHAMPAIGN	45	22	
PLOT SCALE: 40.0000' / in.	CHECKED: -	REVISED: -	CONTRACT NO. 70A70							
PLOT DATE: 4/7/2014	DATE: 10/19/2010	REVISED: -	ILLINOIS FED. AID PROJECT							
SCALE: N/A						SHEET NO. 3 OF 3 SHEETS	STA. 15+00.00 TO STA. 13+99.00			