


NOTES: 1. SEE DISTRICT 5 DETAIL NO. 7800AAAA FOR PAVEMENT MARKING LEGENED.  
 2. NO INCIDENTAL WORK IS INCLUDED IN THIS CONTRACT.

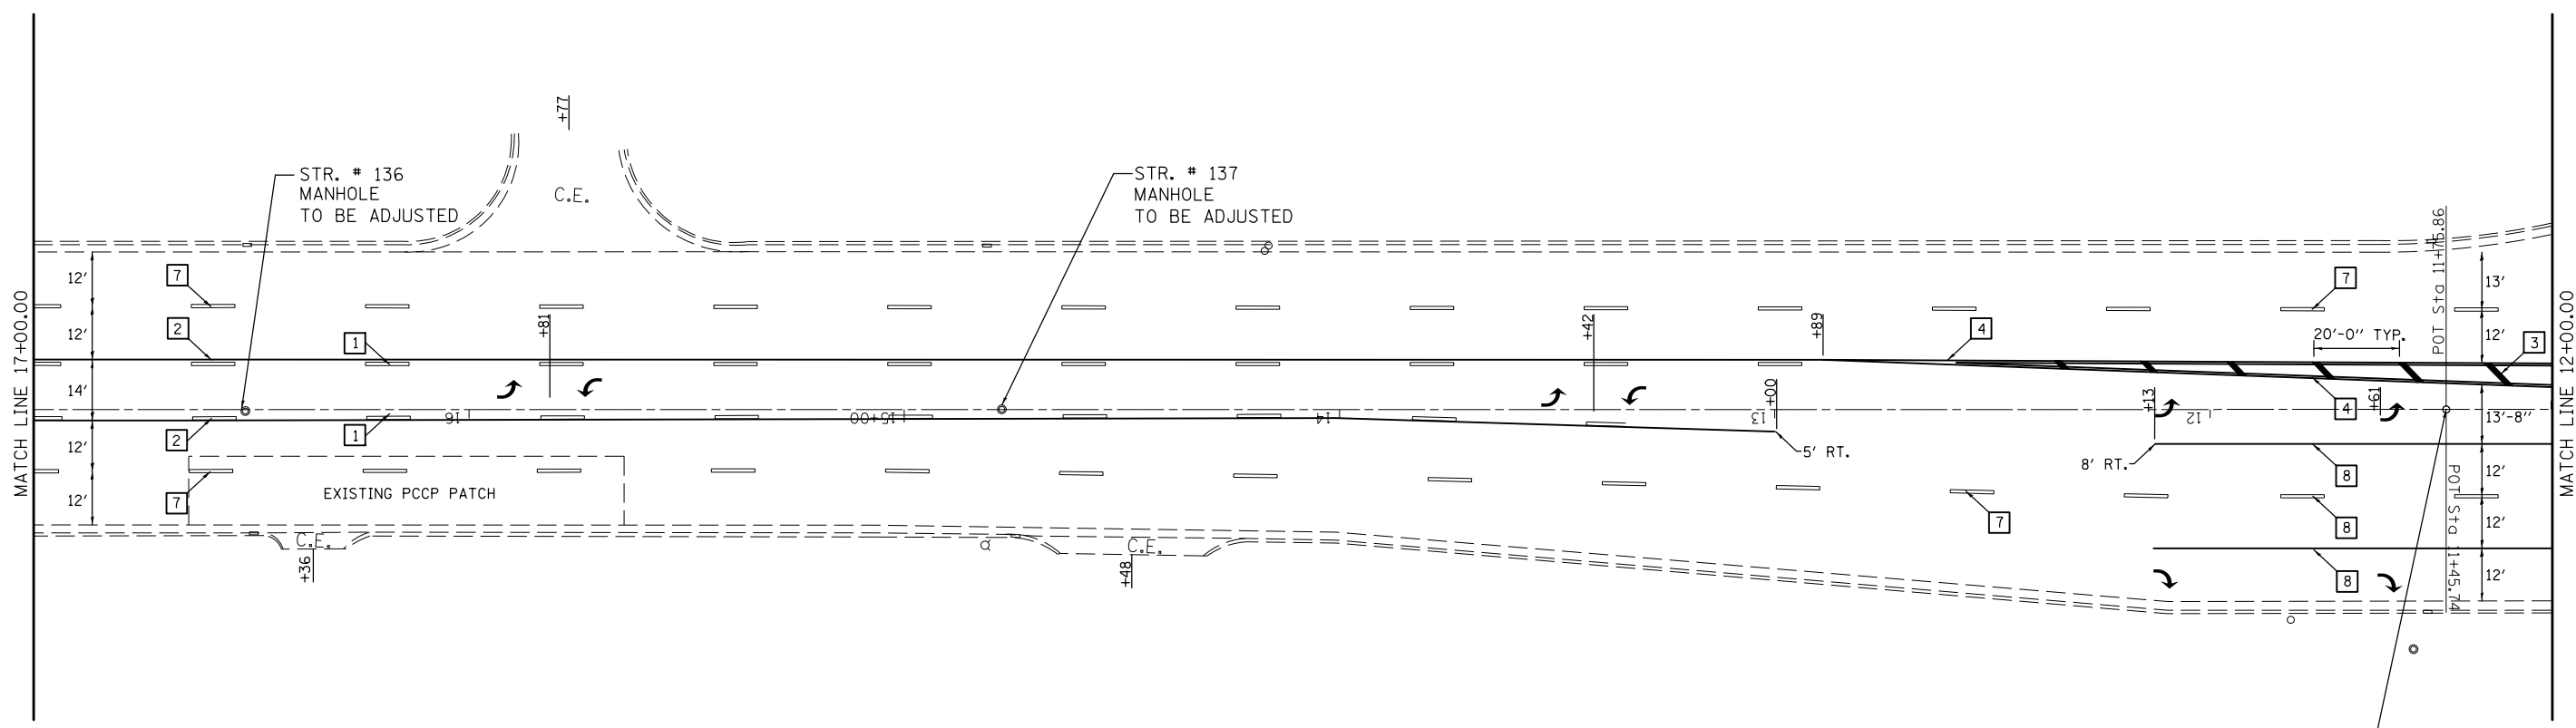

STATION EQUATION: 11+45.74 (BK) = 11+75.86 (AH)

FILE NAME = e:\pwork\pwork\dot\avusuglob\d0385126\0570A70-shit-plan\Spring Const. Fundl.dgn	USER NAME = avusuglob	DESIGNED BMC	REVISED -	<b>STATE OF ILLINOIS DEPARTMENT OF TRANSPORTATION</b>	<b>RESURFACING &amp; PAVEMENT MARKING DETAILS - LOCATION #2</b>			F.A.P. RTE.	SECTION	COUNTY	TOTAL SHEETS	SHEET NO.
	PLOT SCALE = 40.0000' / in.	CHECKED -	REVISED -					811	D5 PATCH & RES 2014-2	CHAMPAIGN	45	37
PLOT DATE = 4/3/2014	DATE 11-29-2010	REVISED -	REVISED -		SCALE: N/A	SHEET NO. 7 OF 8 SHEETS	STA. 17+00.00 TO STA. 12+00.00	CONTRACT NO. 70A70				
							ILLINOIS FED. AID PROJECT					