


STA. 153+50 TO 168+00

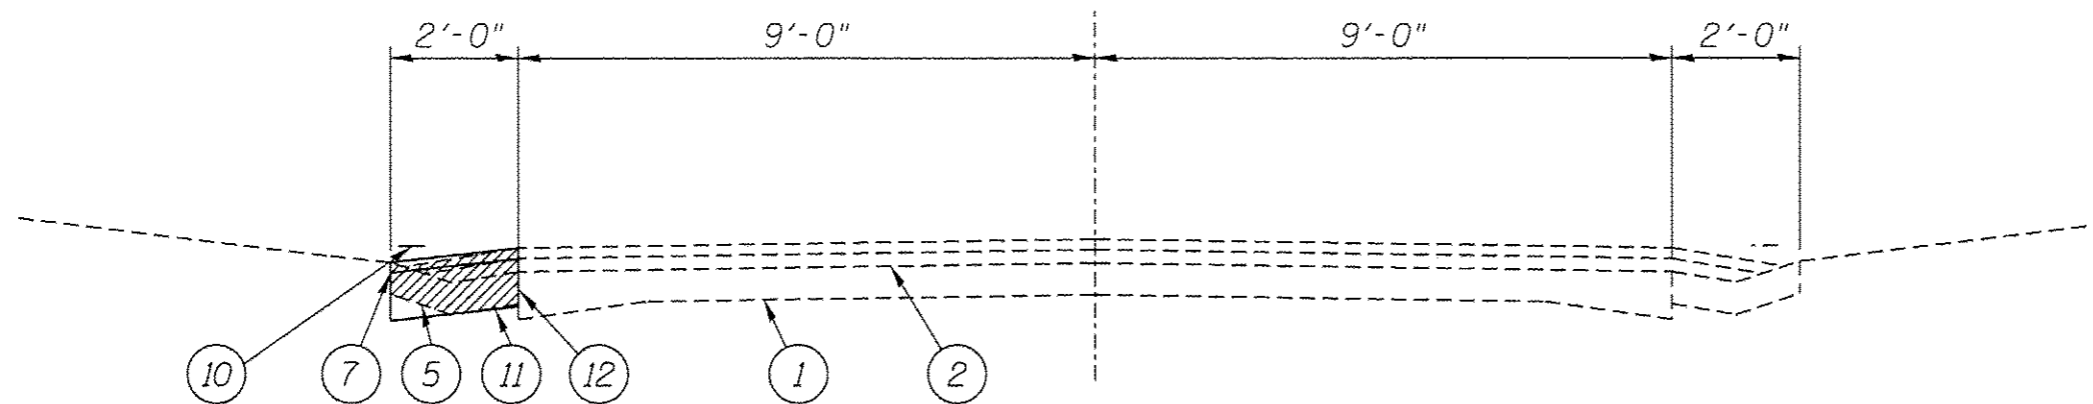

STA. 147+50 TO 153+50

LEGEND

- 1 - EXIST. P.C.C. PAVEMENT
- 2 - EXIST. HOT-MIX ASPHALT SURFACE
- 3 - EXIST. BASE COURSE WIDENING
- 4 - EXIST. AGGREGATE SHOULDERS
- 5 - EXIST. TYPE A GUTTER
- 6 - PROP. HOT-MIX ASPHALT SURFACE REMOVAL 2"
- 7 - PROP. HOT-MIX ASPHALT SURFACE COURSE, MIX C, N50 2"
- 8 - PROP. AGGREGATE SHOULDERS, TYPE B
- 9 - PROP. PAVEMENT REMOVAL
- 10 - PROP. PAINT PAVEMENT MARKING - LINE 5"
- 11 - PROP. HOT-MIX ASPHALT BASE COURSE WIDENING 9"
- 12 - PROP. GUTTER REMOVAL

FILE NAME * c:\p\work\p\p\p\sharptd\08366886\0672267-sh1-5-6-7-typical.dgn	USER NAME * wharptd	DESIGNED -	REVISED -	STATE OF ILLINOIS DEPARTMENT OF TRANSPORTATION	TYPICAL SECTION		S.B.I. R/E.	SECTION	COUNTY	TOTAL SHEETS	SHEET NO.	
	PLOT SCALE * 3.0000 "/ in.	DRAWN -	REVISED -				96	(123) R5-7	HANCOCK	8	7	
SHT_PLAN	PLOT DATE * Mar-17-2014 10:29:11AM	CHECKED -	REVISED -		SCALE:	SHEET	OF	1 SHEETS	STA.	TO STA.	ILLINOIS FED. AID PROJECT	
		DATE -	REVISED -								CONTRACT NO. 72067	