



PLAN

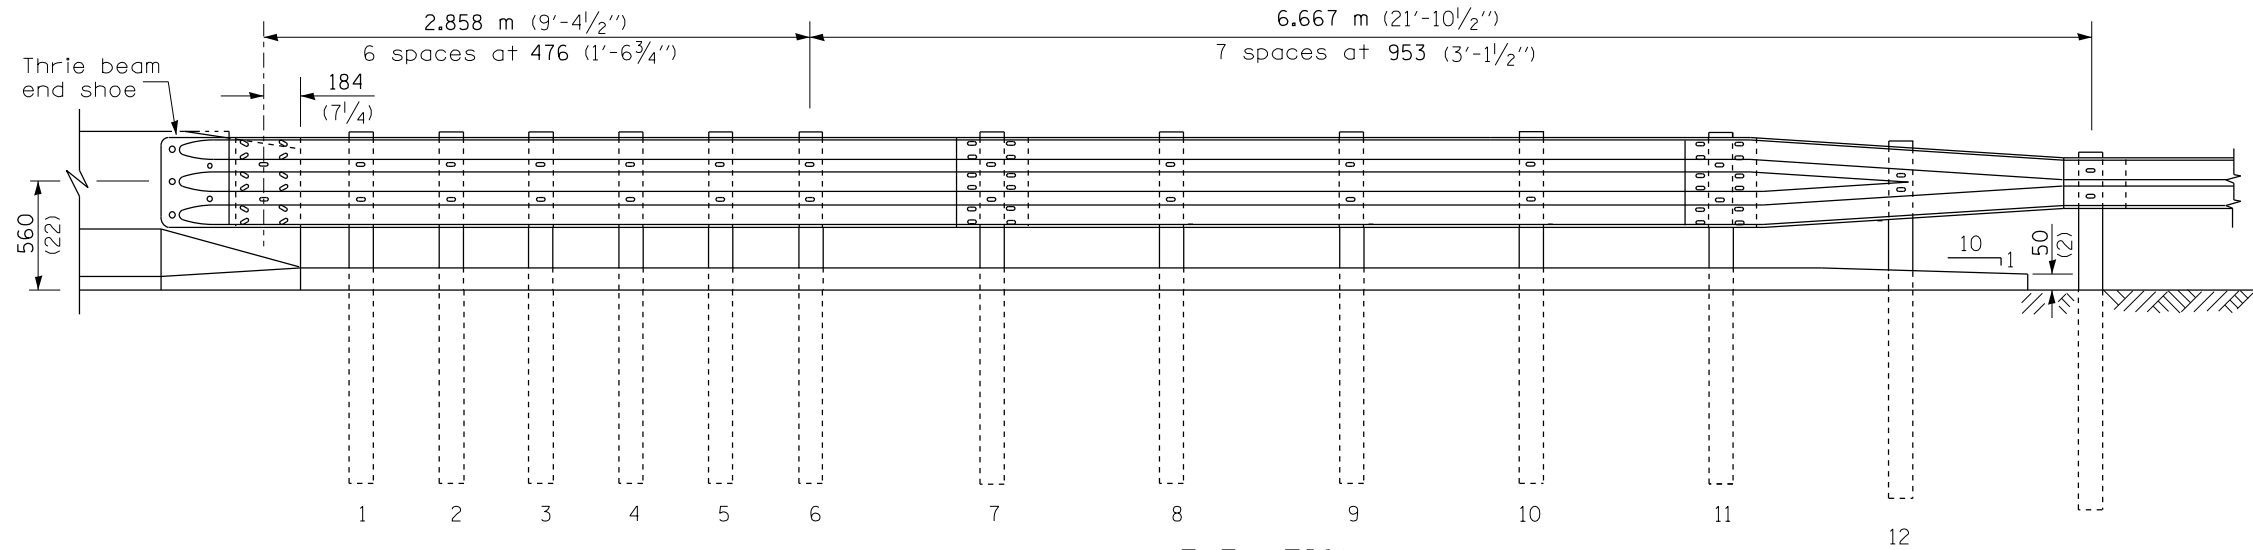

ELEVATION

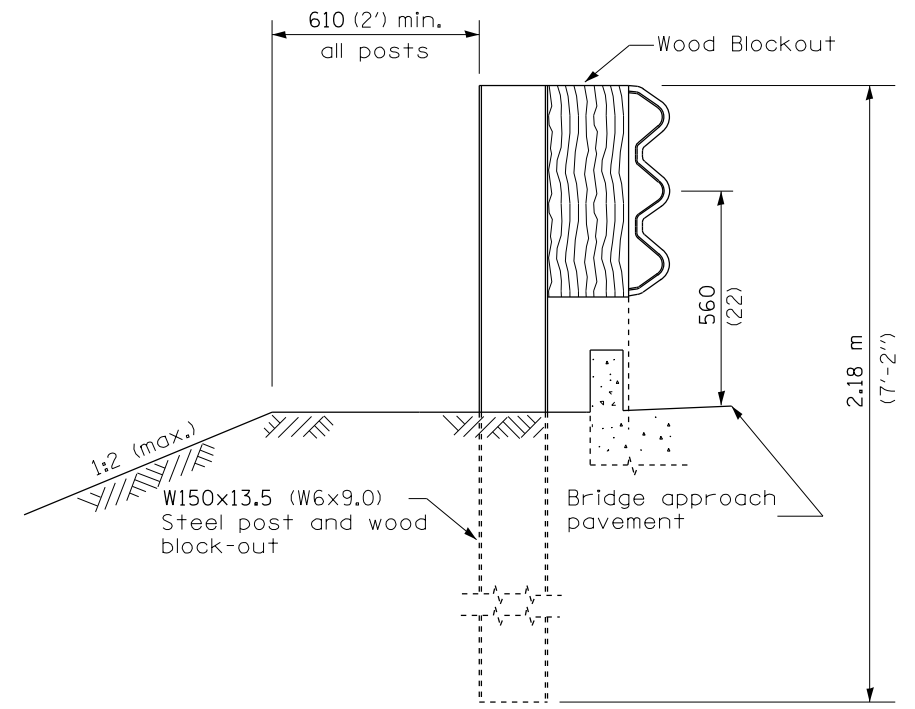

SECTION A-A

GENERAL NOTES

- See Standard 630001 for details of guardrail not shown.
- Thrie beam rail shall be bolted to block-out at all posts.
- See Standard 420401 for details of bridge approach pavement.
- All slope ratios are expressed as units of vertical displacement to units of horizontal displacement (V:H).
- All dimensions are in millimeters (inches) unless otherwise shown.

FILE NAME =	USER NAME = sparksgw	DESIGNED -	REVISED -	<b>STATE OF ILLINOIS DEPARTMENT OF TRANSPORTATION</b>	<b>PRE-MGS HIGHWAY STANDARD 631031-05 TRAFFIC BARRIER TERMINAL, TYPE 6 EFFECTIVE 4-1-06</b> (SHEET 1 OF 3)	F.A. RTE.	SECTION	COUNTY	TOTAL SHEETS	SHEET NO.	
Default	ct:\pw\work\p\id\sparksgw\10381776\0672082-Pre-MGS Highway Standard 631031-05.dgn	DRAWN -	REVISED -			VA	...	..	17	14	
	PLOT SCALE = 26.0000' / in.	CHECKED -	REVISED -			CONTRACT NO. 72G82		ILLINOIS FED. AID PROJECT			
	PLOT DATE = Mar-27-2014 02:18:56PM	DATE -	REVISED -			SCALE: SHEET OF SHEETS STA. TO STA.		*** D6 CABLE/GUARDRAIL 2015 ***			