


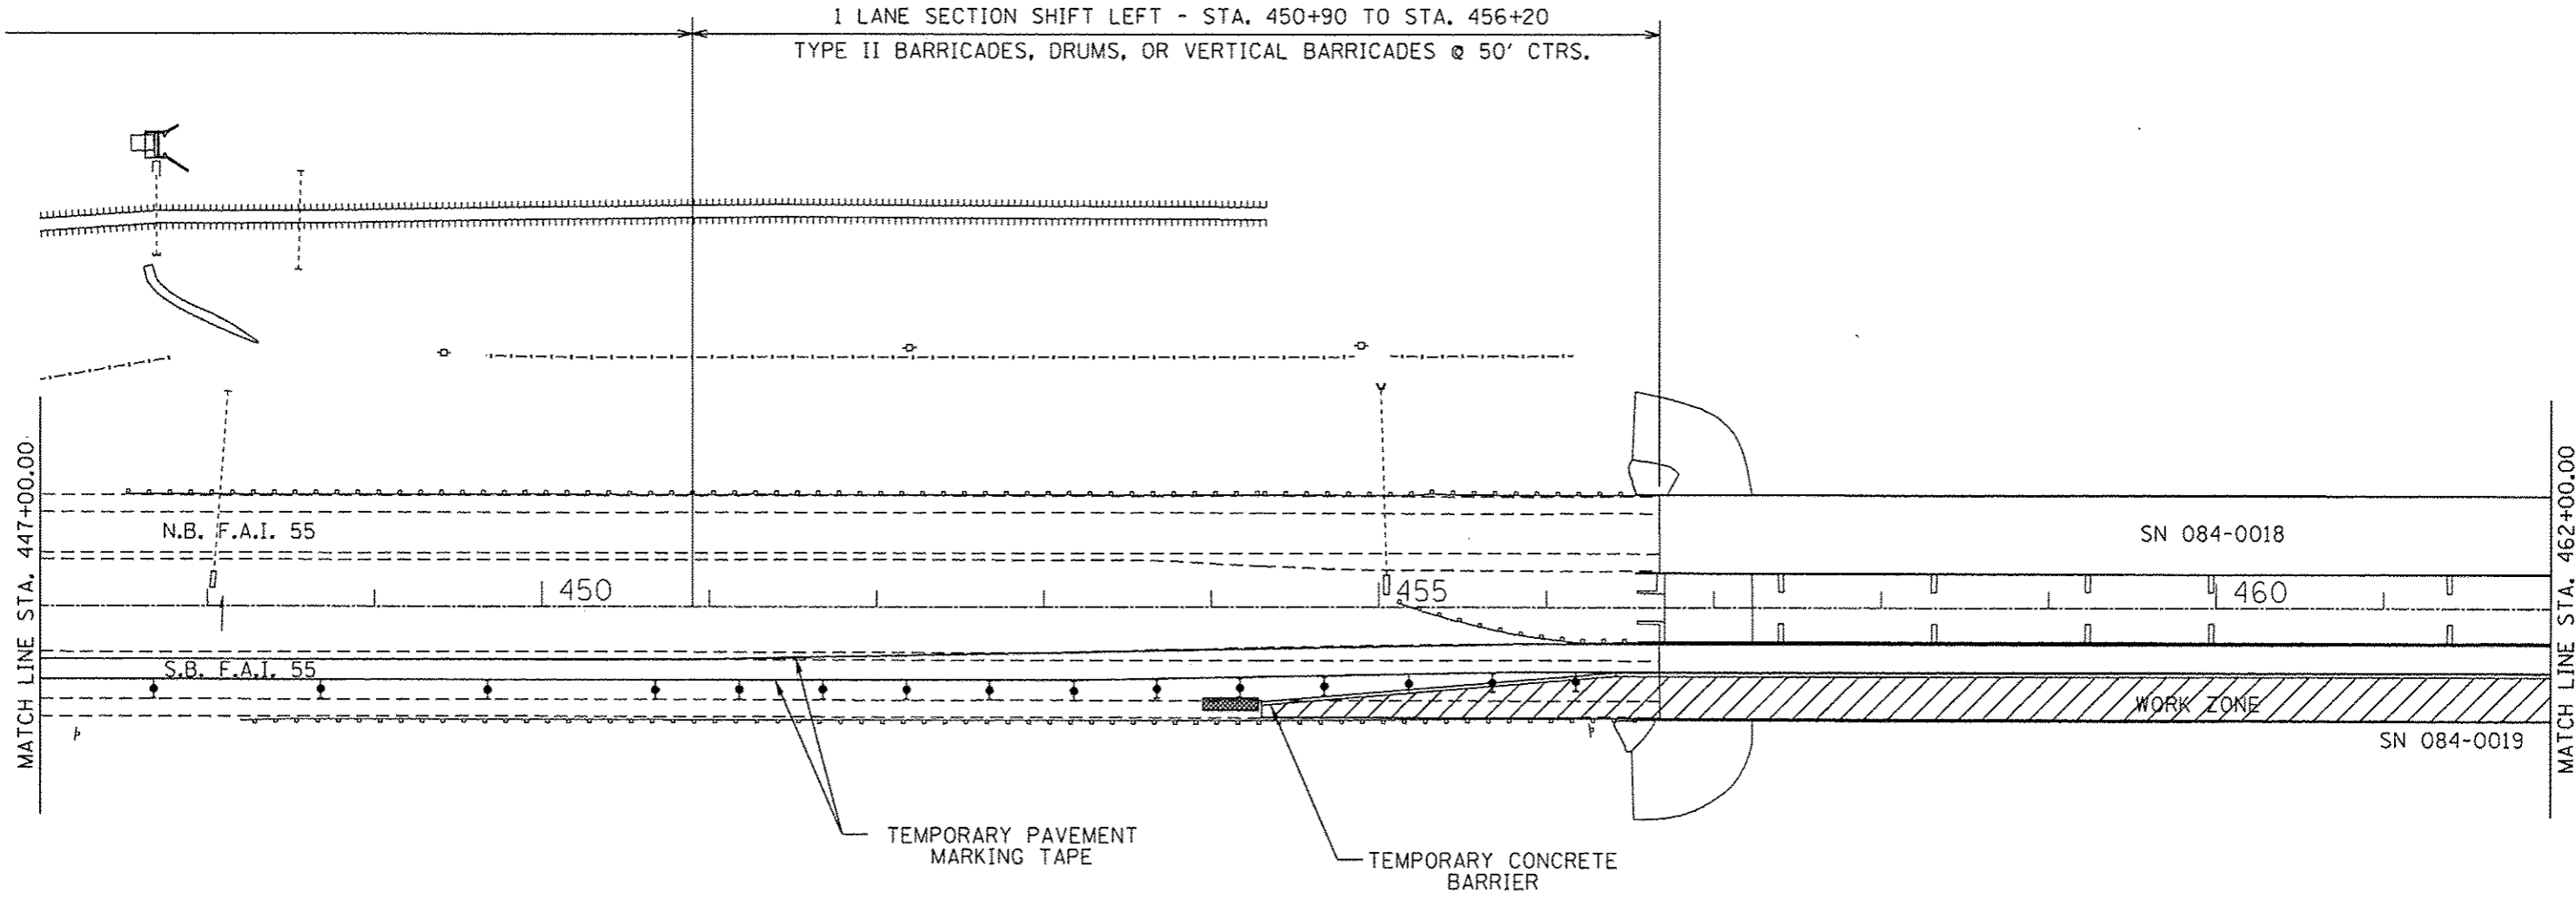

1 LANE SECTION SHIFT LEFT - STA. 450+90 TO STA. 456+20
 TYPE II BARRICADES, DRUMS, OR VERTICAL BARRICADES @ 50' CTRS.



SYMBOLS	
	CONSTRUCTION SPEED LIMIT SIGNS
	ARROWBOARD
	WORK AREA
	WORKER
	SIGN ON PORTABLE OR PERMANENT SUPPORT
	DIRECTION INDICATOR BARRICADE WITH STEADY BURN MONODIRECTIONAL LIGHT
	TYPE II BARRICADE, DRUM, OR VERTICAL BARRICADE WITH STEADY BURN MONODIRECTIONAL LIGHT
	FLAGGER WITH TRAFFIC CONTROL SIGN
	IMPACT ATTENUATOR

FILE NAME : S:\Bridges\plans\CAD\72G84 - 0840018 & 0019 deck patching\plansheets.dgn	USER NAME : shahom	DESIGNED -	REVISED -
Default	PLT SCALE = 48.0000' / in.	DRAWN - GLP, DMS	REVISED -
	PLT DATE = Apr-18-2014 10:20:26AM	CHECKED -	REVISED -
		DATE -	REVISED -

STATE OF ILLINOIS
 DEPARTMENT OF TRANSPORTATION

SN 084-0019	
STAGE II TRAFFIC CONTROL	
SCALE:	SHEET 4 OF 5 SHEETS STA. TO STA.

F.A.I. RTE. 55	SECTION (84-2-2) 1-4	COUNTY SANGAMON	TOTAL SHEETS 28	SHEET NO. 14
CONTRACT NO. 72G84			ILLINOIS FED. AID PROJECT	