



ELEVATION

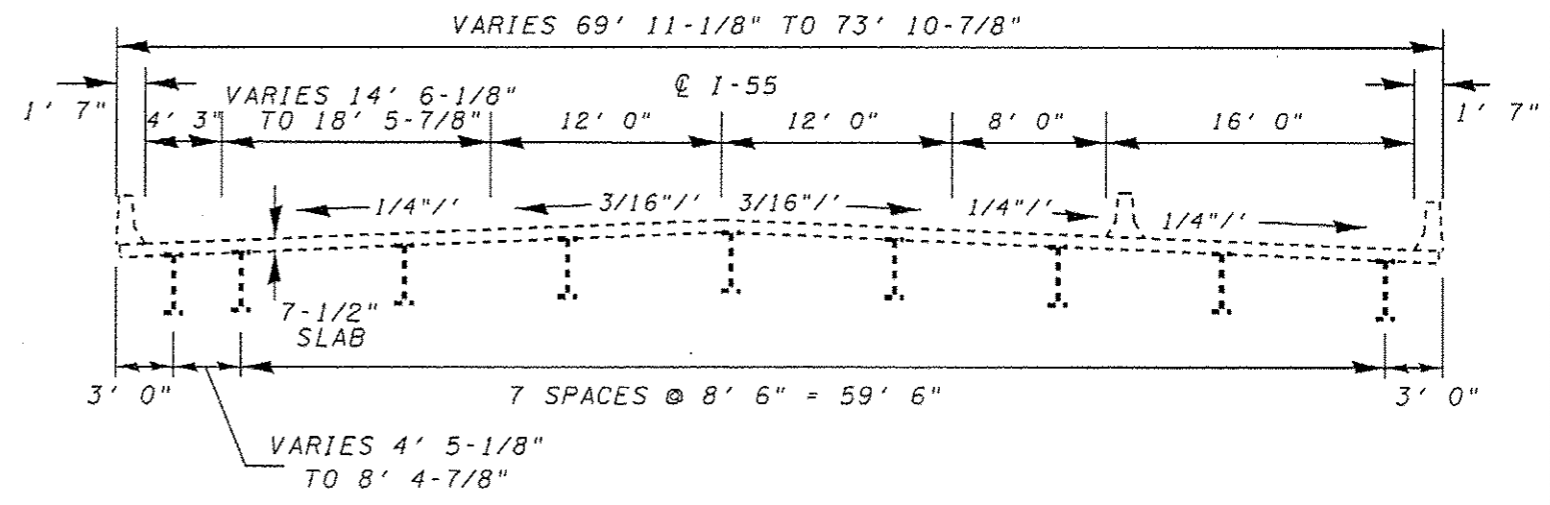

TYPICAL CROSS SECTION
NB BRIDGE, LOOKING SOUTH
SB BRIDGE, LOOKING NORTH

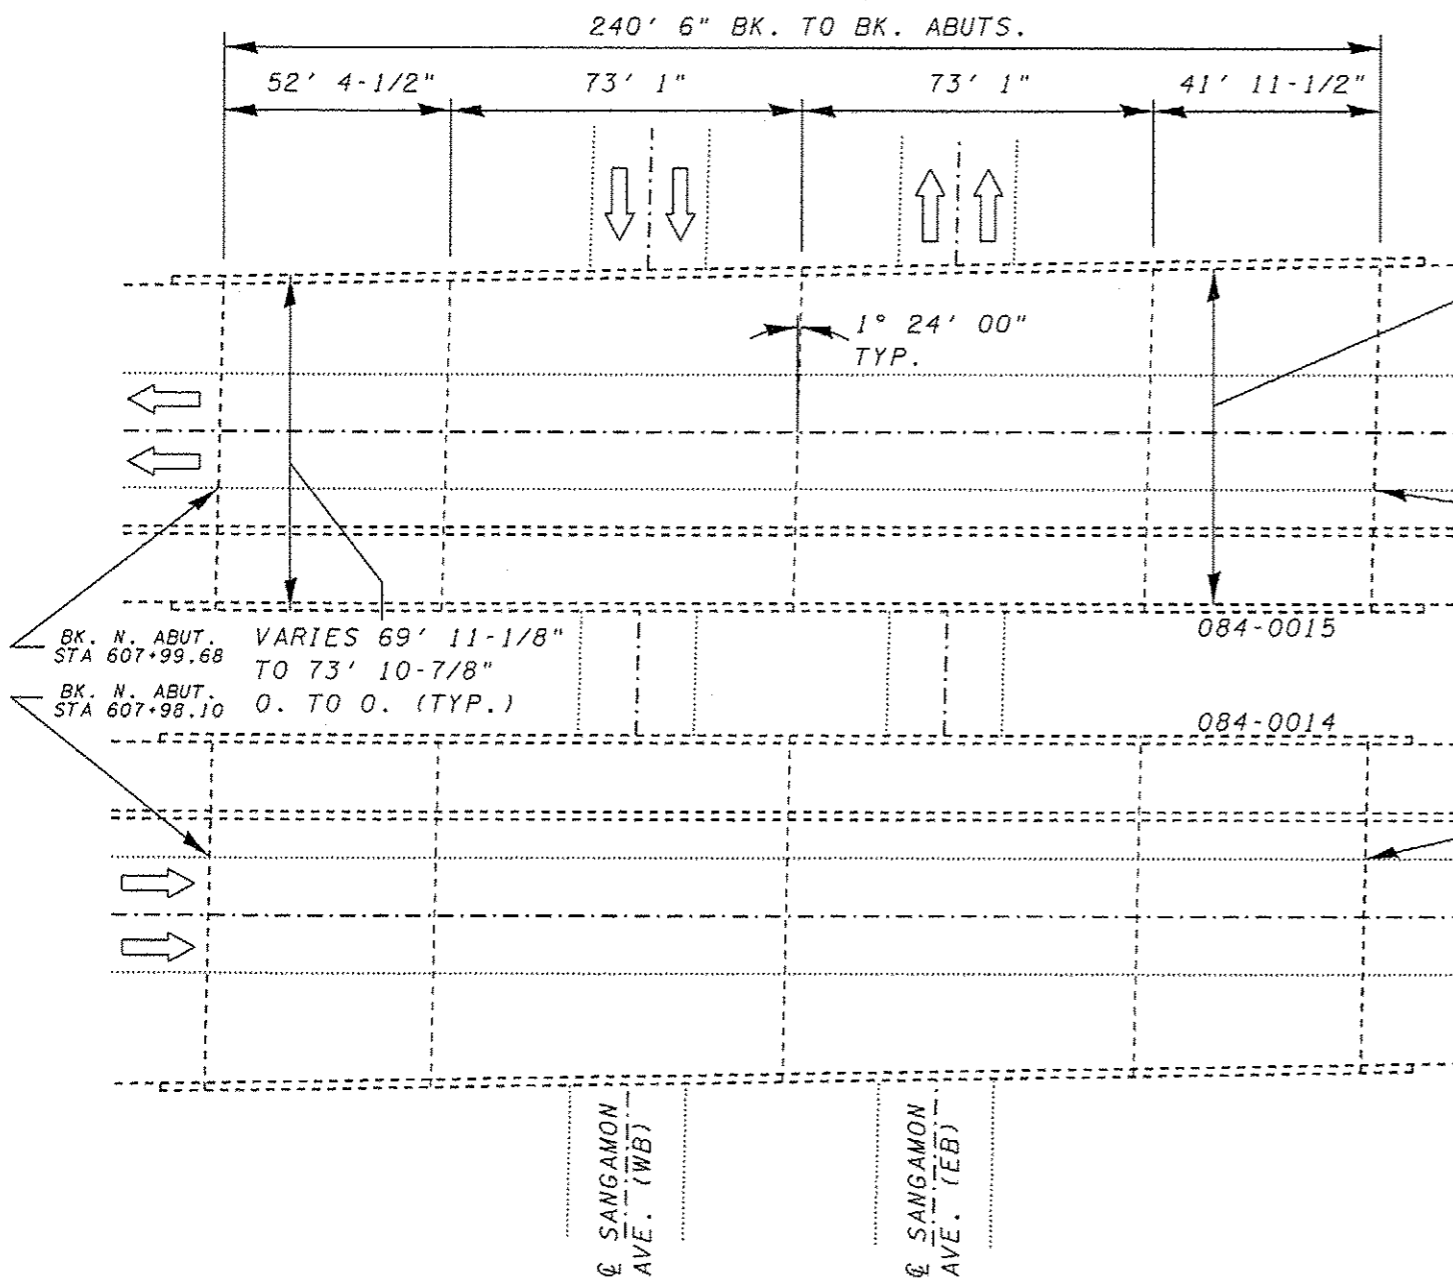

PLAN

084-0014 & 0015 BILL OF MATERIAL

ITEM	UNIT	QUANTITY
DECK SLAB REPAIR (PARTIAL)	Sq. Yd.	28.3

GENERAL NOTES:

THE PATCH SIZES AND LOCATIONS SHOWN ON THE PLAN SHEETS ARE FOR PLANNING PURPOSES ONLY. THE FINAL PATCH LOCATIONS SHALL BE TERMINED BY THE ENGINEER IN THE FIELD.



David Carl Puzey 5/9/14
Expires 11/30/14

PROJECT LOCATION 3

FILE NAME =	USER NAME = dudleyam	DESIGNED - BNA	REVISED -	STATE OF ILLINOIS DEPARTMENT OF TRANSPORTATION	SN 084-0014 & 084-0015 (SANGAMON AVE.) BRIDGE PLAN AND ELEVATION	F.A.I. RTE.	SECTION	COUNTY	TOTAL SHEETS	SHEET NO.	
C:\OPERATIONS\Bridges\plans\CA072084 - 084-0014 & 0015 deck patching\plansheets.dgn		DRAWN -	REVISED -			B5	184-2-21 I-4	SANGAMON	28	27	
Default	PLOT SCALE = 40.0000 /' in.	CHECKED - CCC	REVISED -			CONTRACT NO. 72684					
	PLOT DATE = Apr-09-2014 01:19:42PM	DATE -	REVISED -			ILLINOIS FED. AID PROJECT					