


NOTES:
 REFER TO THE HMA MIXTURE TABLES FOUND IN THE GENERAL NOTES, SHEET 2 FOR THE CONSTRUCTION MAKEUP OF PROPOSED HMA SHOULDERS, 6 1/2". THE PROPOSED E.O.P. STRIPING IS NOT SHOWN ON THIS PLAN SHEET, SEE THE SCHEDULES AND TYPICALS FOR MARKING LOCATIONS. THE WIDTHS OF PROPOSED HMA SHOULDERS ARE:
 3' AT STA. 641+85.86 TO STA. 685+95.81, LT. & RT.
 4' AT STA. 685+95.81 TO STA. 426+00.00, LT. & RT.
 THE WIDTHS OF PROPOSED AGGREGATE WEDGE SHOULDERS, TYPE B ARE 4'.

==== = PROPOSED REMOVAL OF EXISTING HMA SHOULDERS IS INCLUDED IN THE COSTS FOR "EXCAVATING AND GRADING EXISTING SHOULDERS".
 HMA SHOULDER REMOVAL WIDTH = 1'-6"
 HMA SHOULDER REMOVAL DEPTH = 6 1/2" (SEE TYPICAL CROSS SECTIONS AND SCHEDULES FOR SPECIFIED LOCATIONS.)

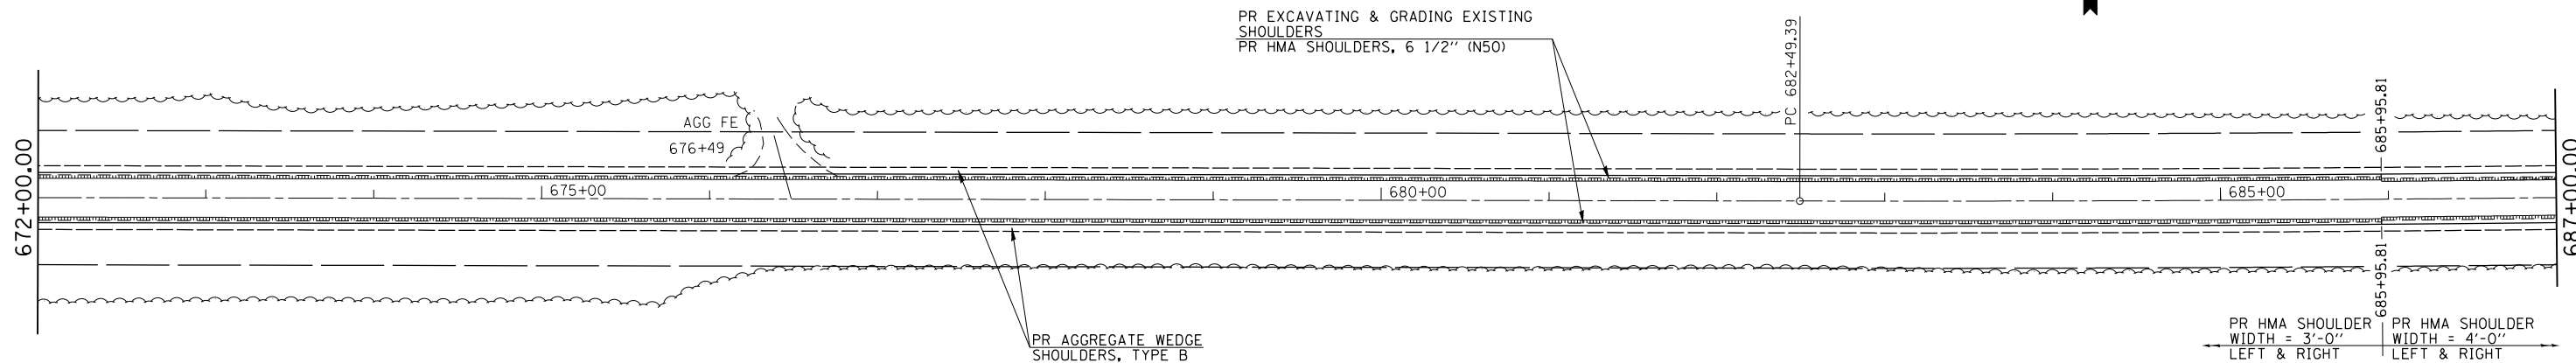

| | | | |
|--|------------------------------------|------------------|-----------|
| FILE NAME = | USER NAME = sparksgw | DESIGNED - RTS | REVISED - |
| c:\pw\work\p\dot\sparksgw\10219881\0672093-sht-plans.dgn | | DRAWN - RTS | REVISED - |
| Default | PLOT SCALE = 100.0000' / in. | CHECKED - | REVISED - |
| | PLOT DATE = Apr-30-2014 03:49:37PM | DATE - 3-24-2014 | REVISED - |

**STATE OF ILLINOIS
 DEPARTMENT OF TRANSPORTATION**

PLAN SHEETS

SCALE: SHEET 2 OF 13 SHEETS STA. TO STA.

| F.A.P. RTE. | SECTION | COUNTY | TOTAL SHEETS | SHEET NO. |
|---------------------------|-----------|--------|--------------|-----------|
| 315 | (123) I-1 | MASON | 64 | 17 |
| CONTRACT NO. 72C93 | | | | |
| ILLINOIS FED. AID PROJECT | | | | |