


DATE	
BY	
SURVEYED	
PLOTTED	
TEMPLATE	
NOTE BOOK	
AREAS CHECKED	
NO.	

DATE	
BY	
SURVEYED	
PLOTTED	
TEMPLATE	
NOTE BOOK	
AREAS CHECKED	
NO.	

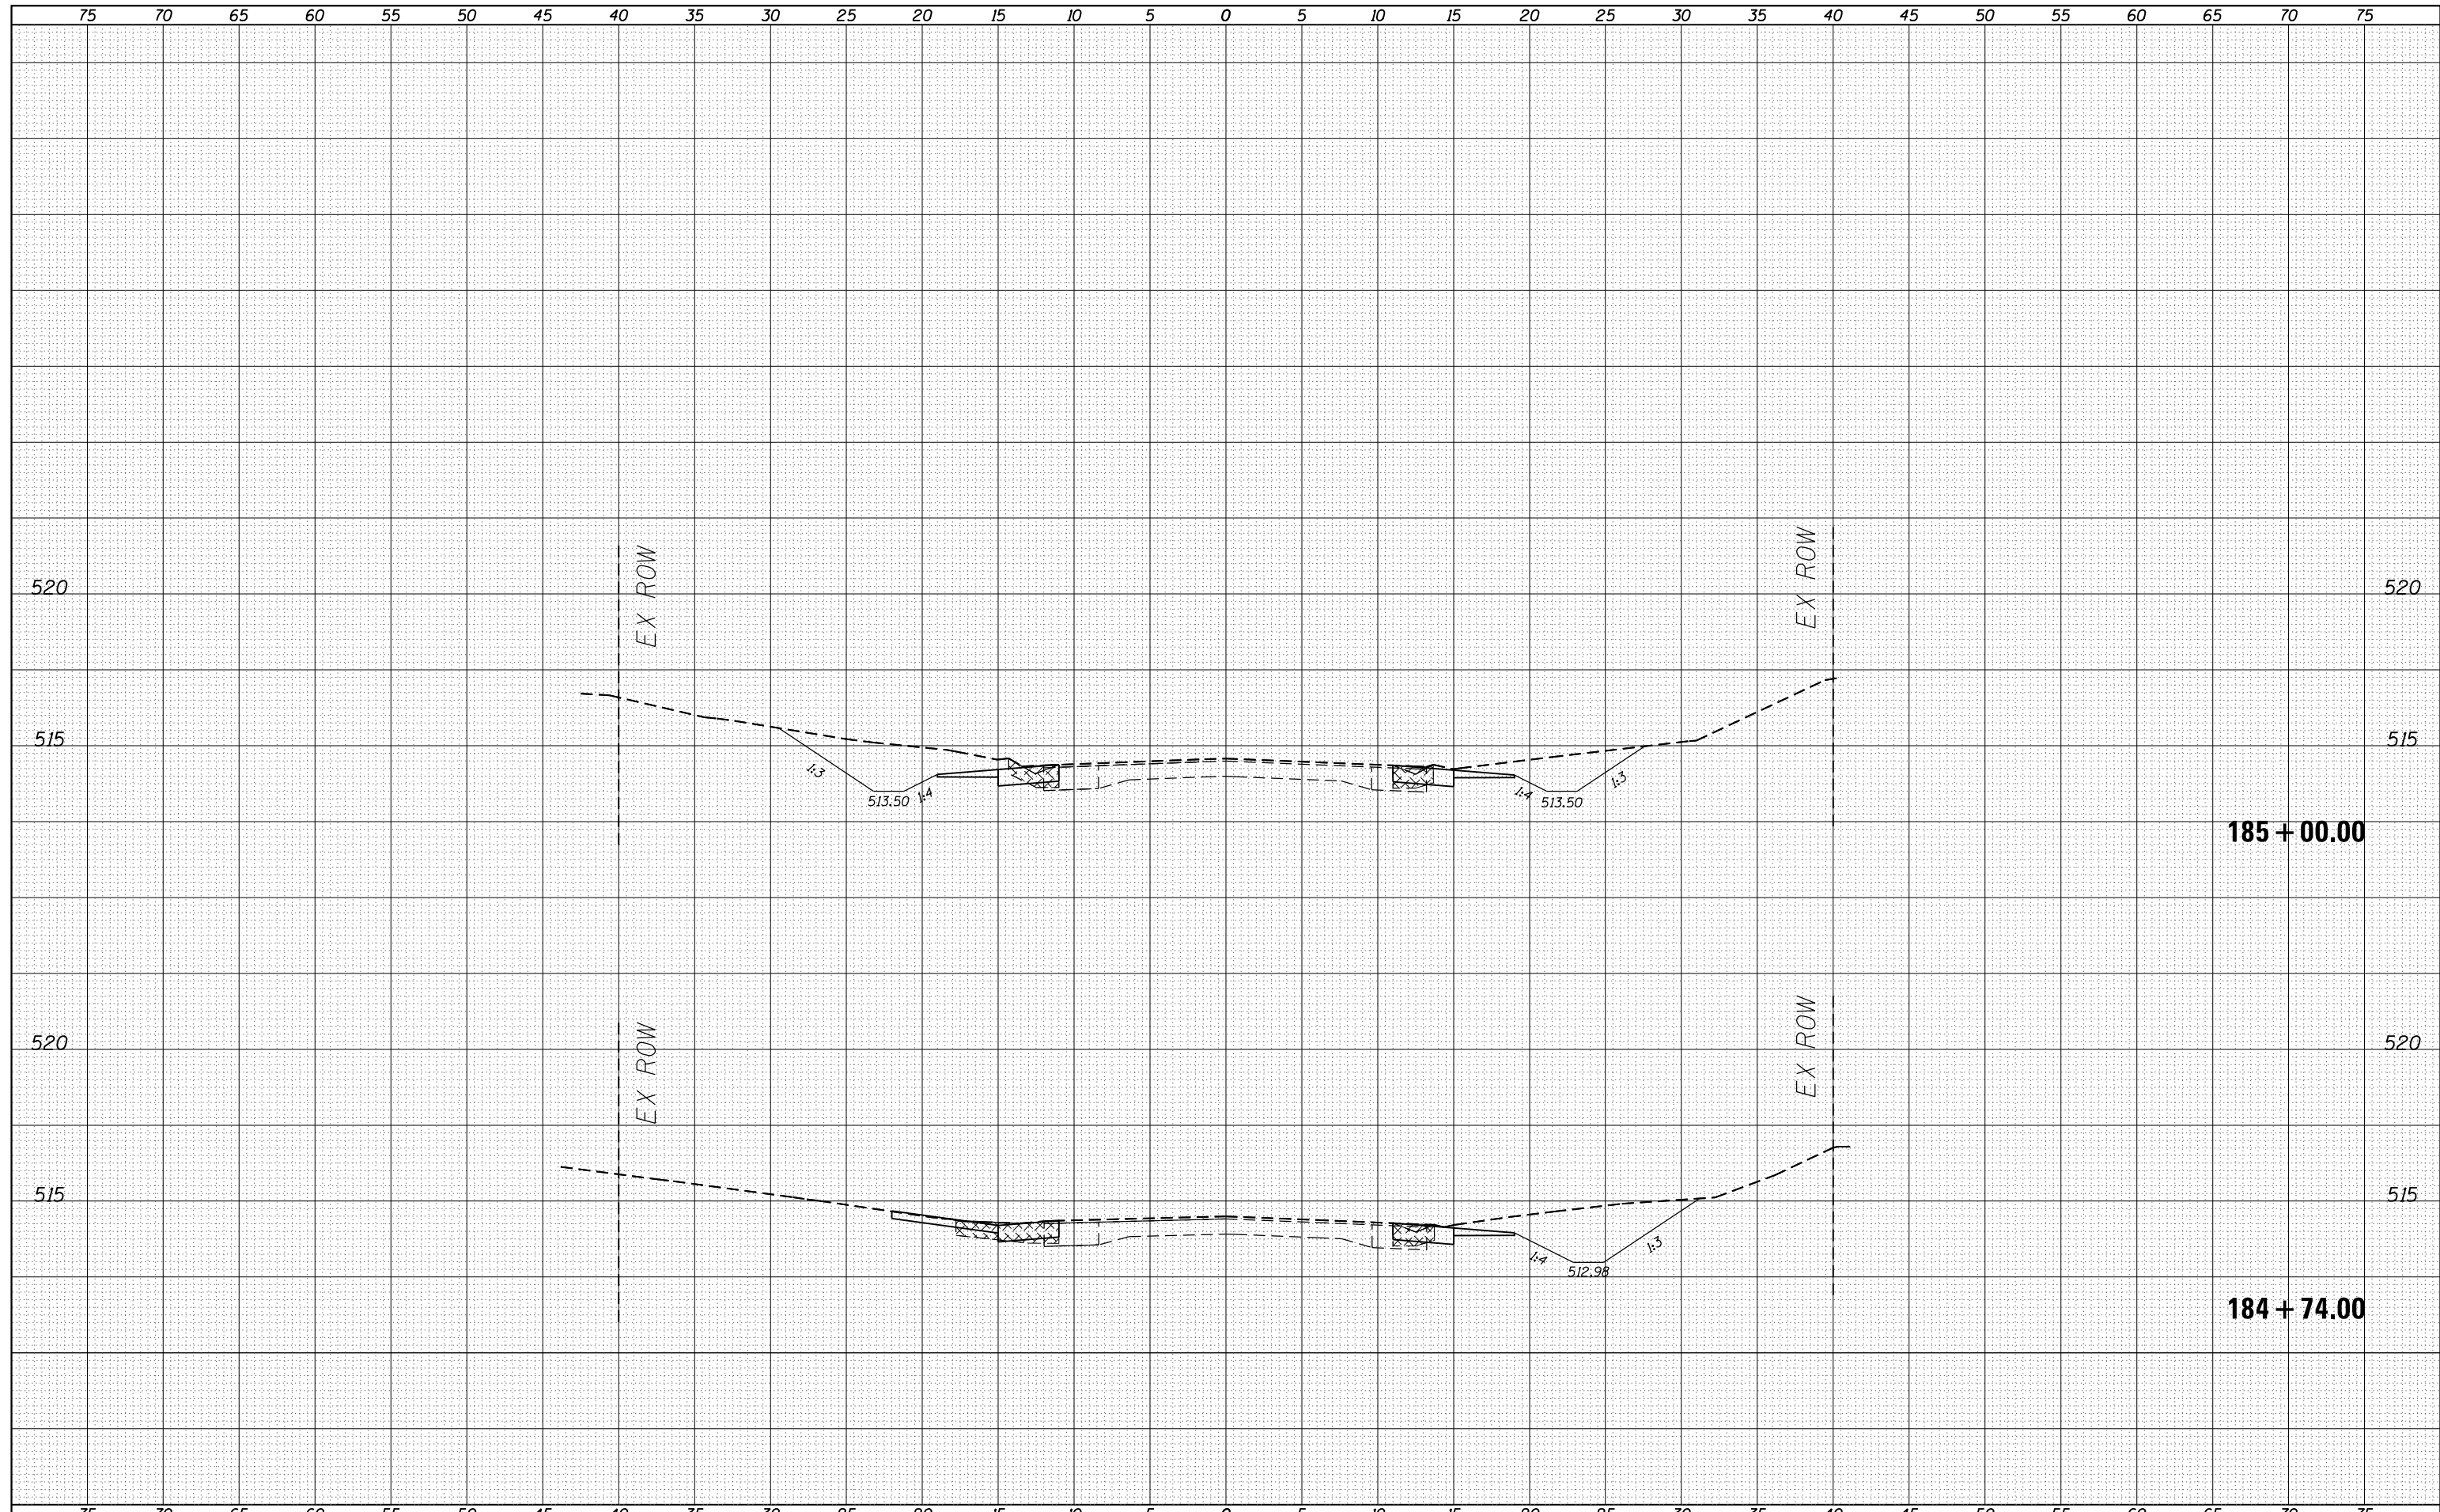

FILE NAME =	USER NAME = sparksqw	DESIGNED -	REVISSED -	<b>STATE OF ILLINOIS</b> <b>DEPARTMENT OF TRANSPORTATION</b>	<b>CROSS SECTIONS</b>	F.A.P. RTE.	SECTION	COUNTY	TOTAL SHEETS	SHEET NO.
c:\pw\work\p\dot\sparksqw\d0219881\0672093-sh-xssht.dgn	DRAWN -	REVISSED -	315			(123) I-1	MASON	64	42	
Default	PLOT SCALE = 10.0000' / in.	CHECKED -	REVISSED -			CONTRACT NO. 72C93				
	PLOT DATE = Apr-18-2014 02:01:04PM	DATE -	REVISSED -			ILLINOIS FED. AID PROJECT				
SCALE:      SHEET      OF      SHEETS      STA. 184+74.00      TO      STA. 185+00.00										