


BY	DATE

BY	DATE

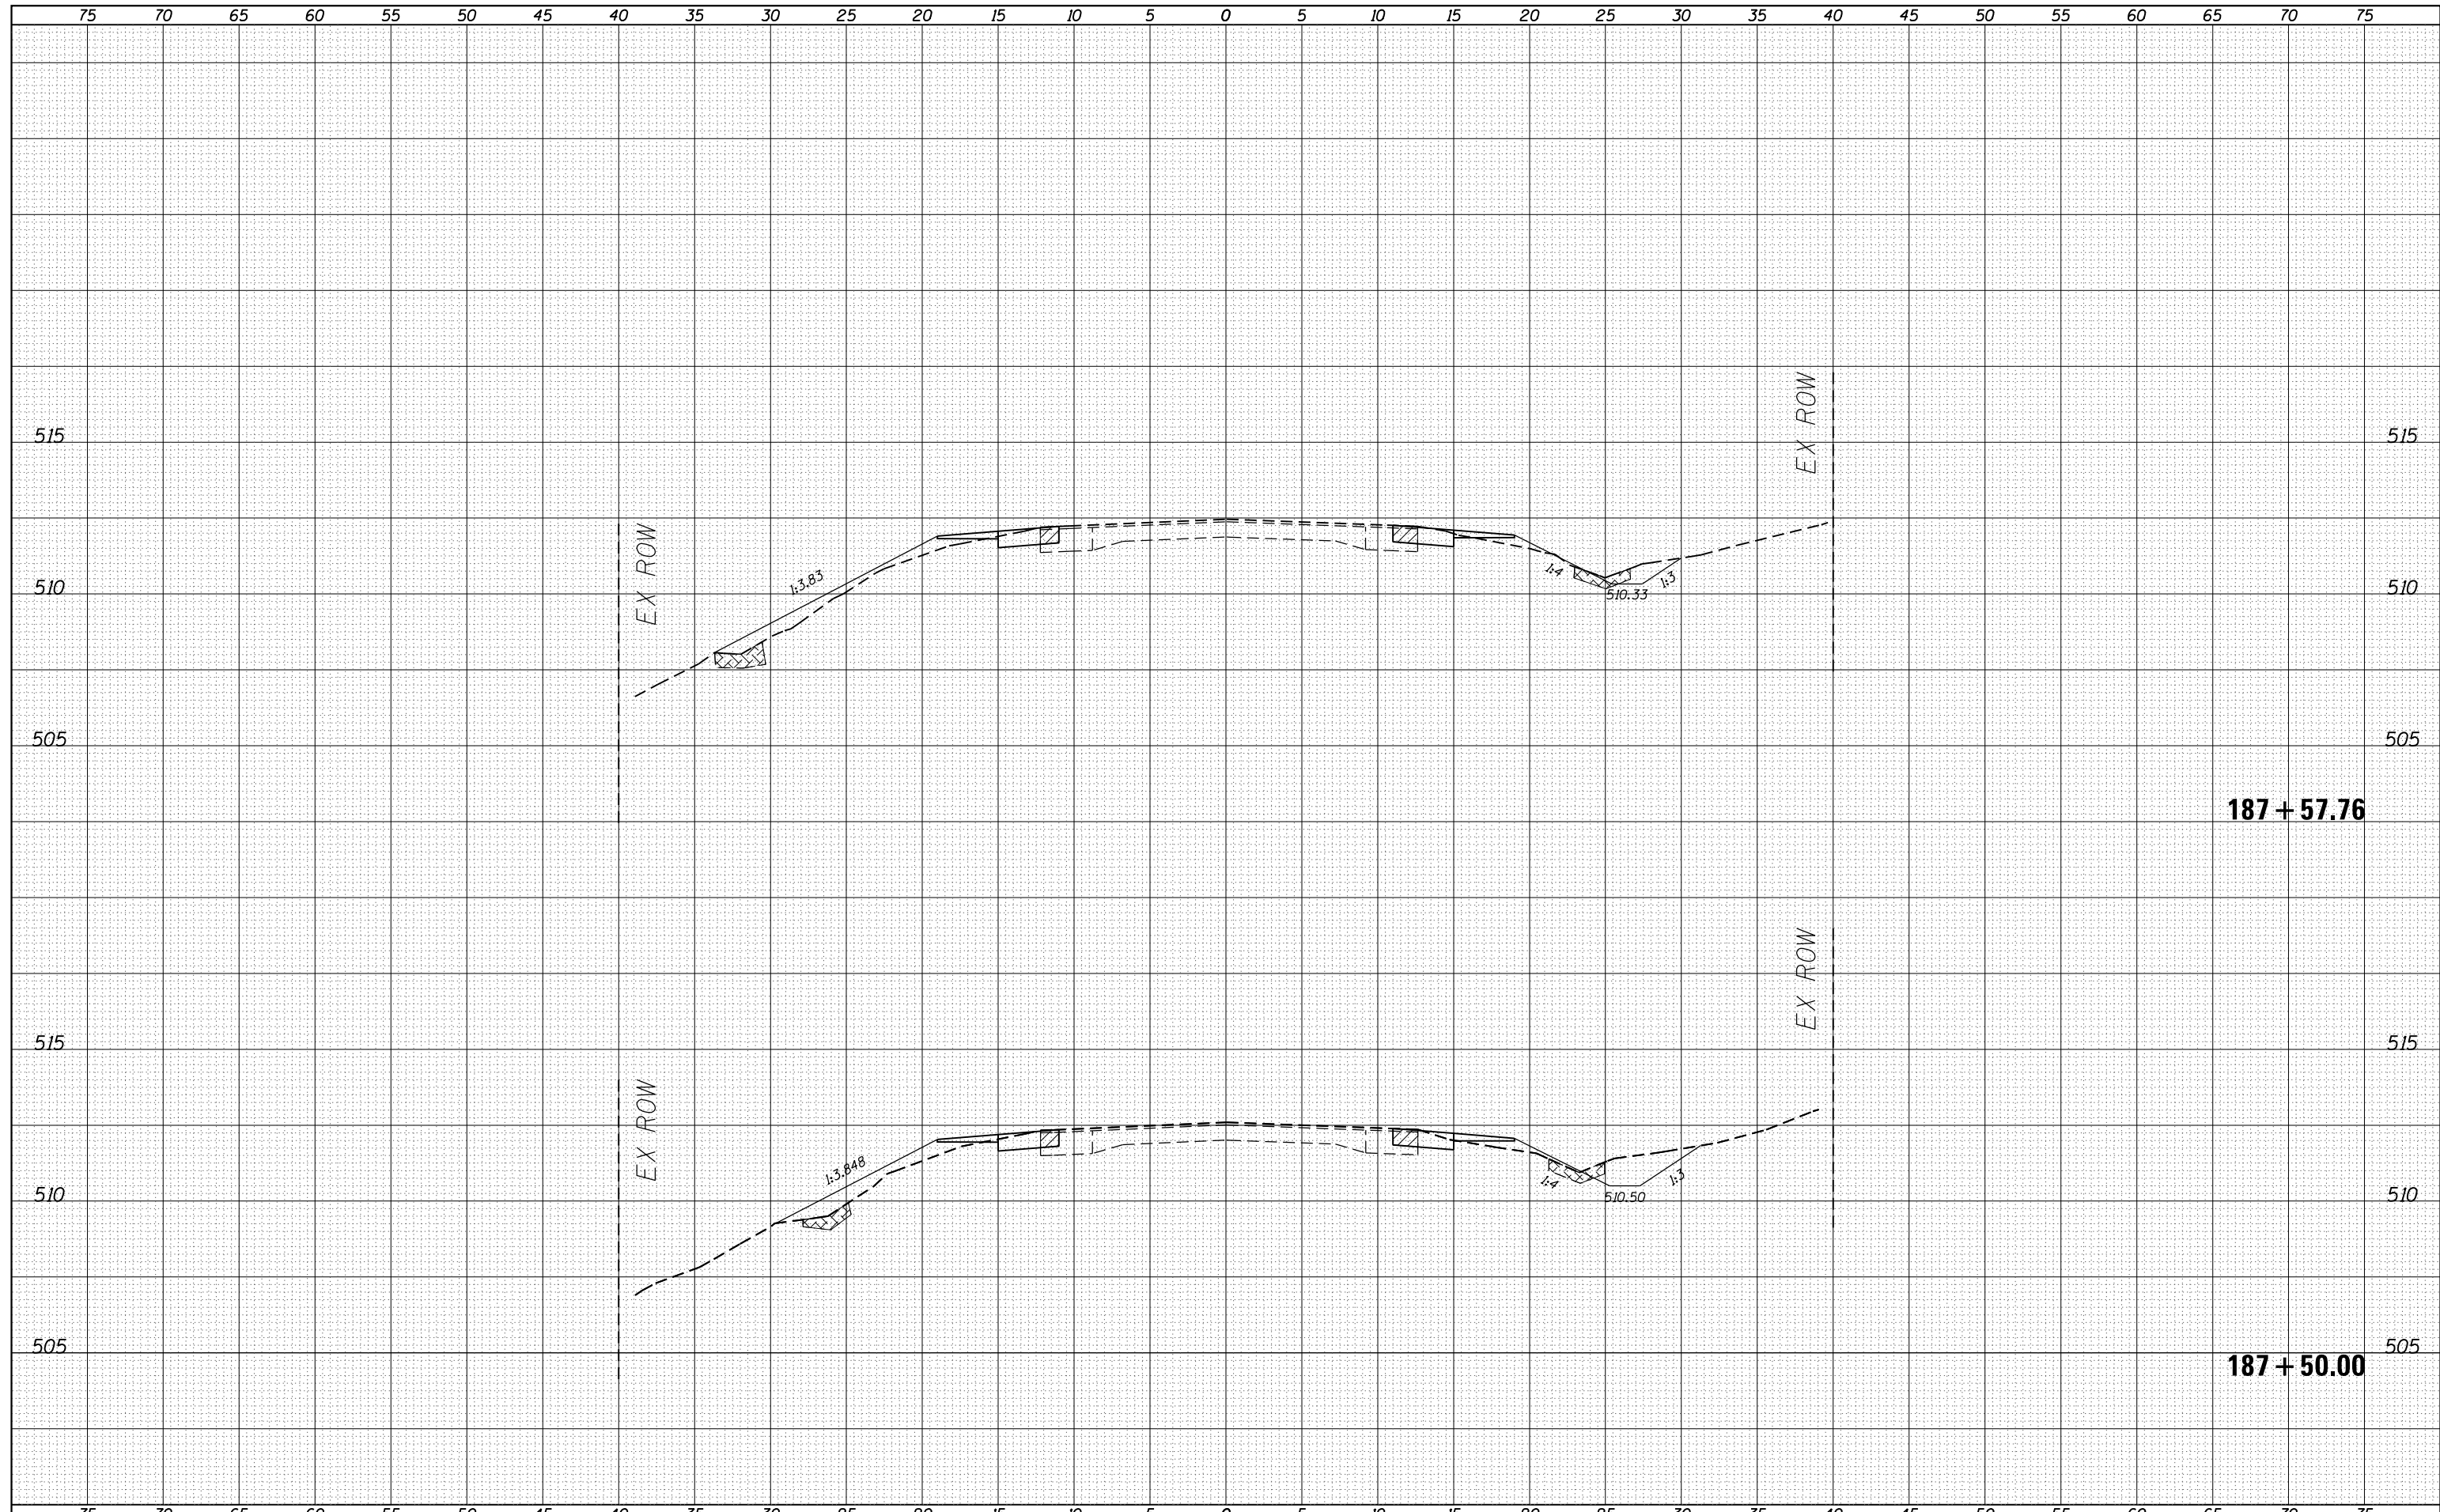

FILE NAME =	USER NAME = sparksgw	DESIGNED -	REVISED -	STATE OF ILLINOIS DEPARTMENT OF TRANSPORTATION	CROSS SECTIONS	F.A.P. RTE.	SECTION	COUNTY	TOTAL SHEETS	SHEET NO.	
		DRAWN -	REVISED -			315	(123) I-1	MASON	64	45	
		CHECKED -	REVISED -			CONTRACT NO. 72C93					
		DATE -	REVISED -			SCALE:	SHEET	OF	SHEETS	STA. 187+50.00	TO STA. 187+57.76
		PLOT SCALE = 10.0000' / in.									
		PLOT DATE = Apr-18-2014 02:01:05PM									