


| | |
|--------------|--|
| DATE | |
| BY | |
| SURVEYED | |
| PLOTTED | |
| TEMPLATE | |
| AREAS | |
| CHECKED | |
| FINAL SURVEY | |
| NOTE BOOK | |
| NO. | |

| | |
|-----------------|--|
| DATE | |
| BY | |
| SURVEYED | |
| PLOTTED | |
| TEMPLATE | |
| AREAS | |
| CHECKED | |
| ORIGINAL SURVEY | |
| NOTE BOOK | |
| NO. | |

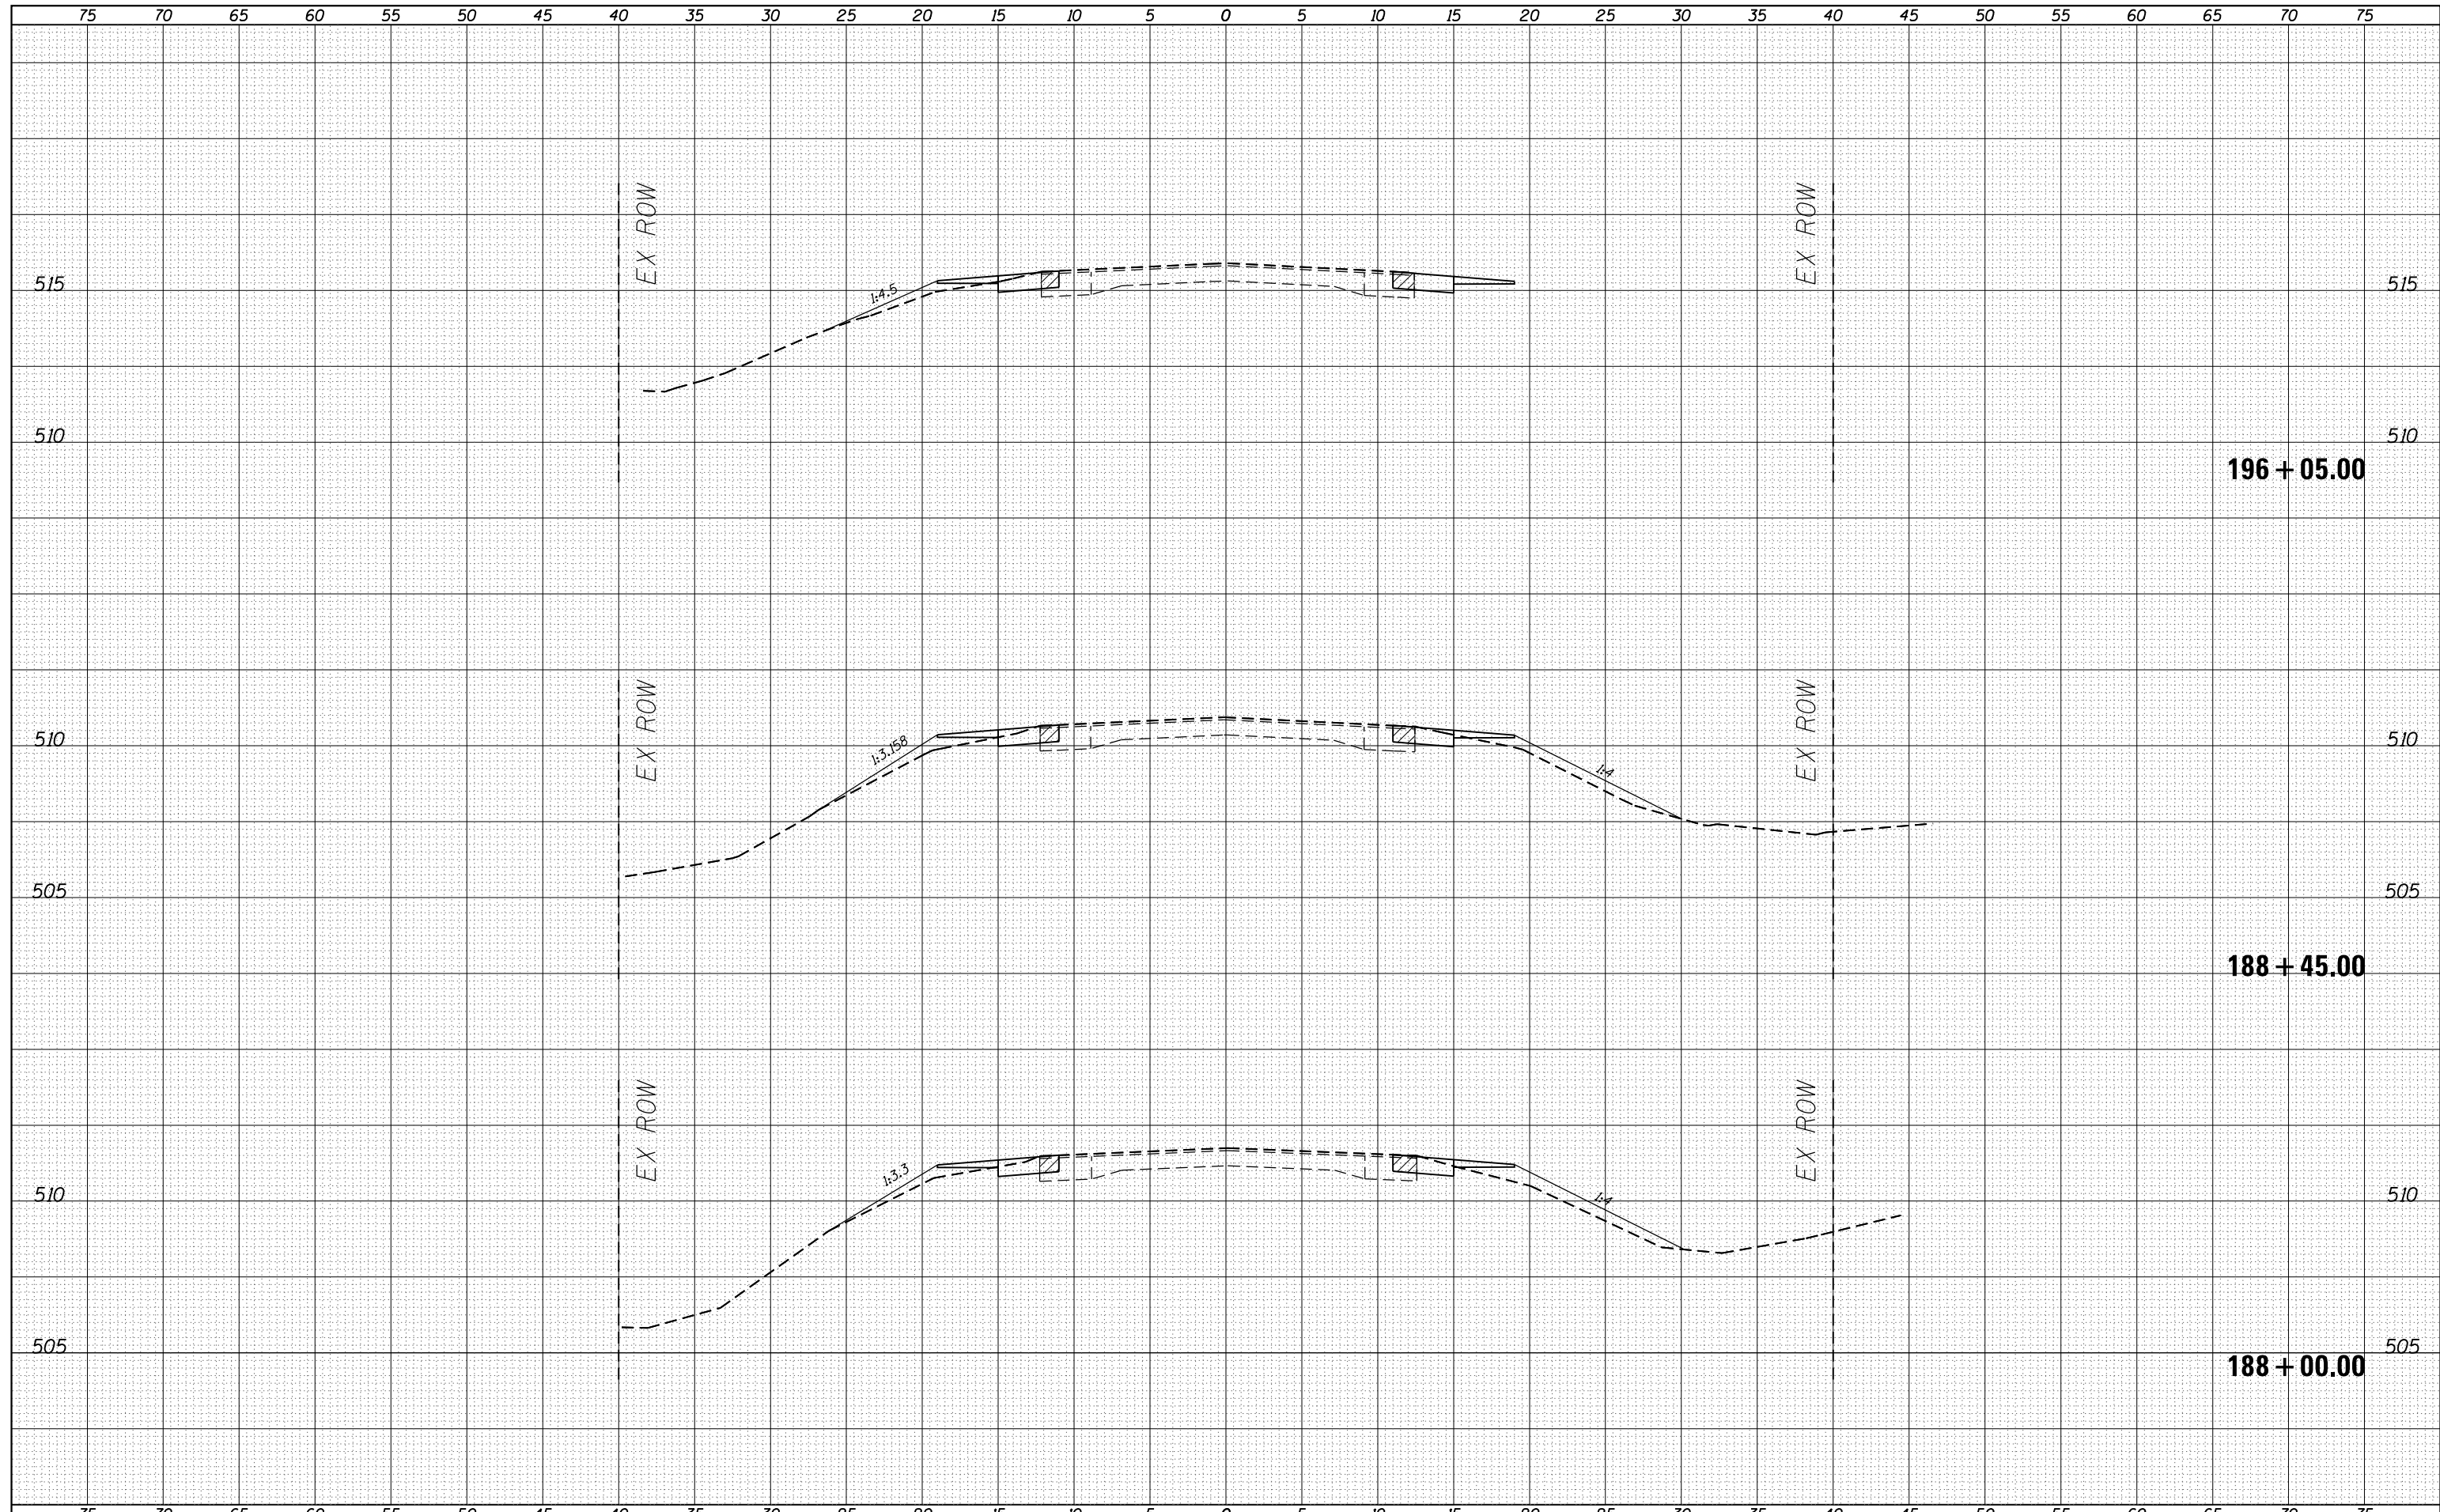

| | | | | | | | | | | | |
|---|------------------------------------|------------|-----------|---|---|--|--------------------|---------|---------------------------|--------------|-----------|
| FILE NAME = | USER NAME = sparksgw | DESIGNED - | REVISED - | STATE OF ILLINOIS DEPARTMENT OF TRANSPORTATION | CROSS SECTIONS | | F.A.P. RTE. | SECTION | COUNTY | TOTAL SHEETS | SHEET NO. |
| c:\pw\work\p\p\dot\sparksgw\d0219881\0672093-sh-xssht.dgn | DRAWN - | REVISED - | 315 | | | | (123) I-1 | MASON | 64 | 46 | |
| Default | PLOT SCALE = 10.0000' / in. | CHECKED - | REVISED - | | SCALE: SHEET OF SHEETS STA. 188+00.00 TO STA. 196+05.00 | | CONTRACT NO. 72C93 | | ILLINOIS FED. AID PROJECT | | |
| | PLOT DATE = Apr-18-2014 02:01:05PM | DATE - | REVISED - | | | | | | | | |