


DATE	
BY	
SURVEYED	
PLOTTED	
TEMPLATE	
AREAS	
CHECKED	
FINAL SURVEY	
NOTE BOOK	
NO.	

DATE	
BY	
SURVEYED	
PLOTTED	
TEMPLATE	
AREAS	
CHECKED	
ORIGINAL SURVEY	
NOTE BOOK	
NO.	

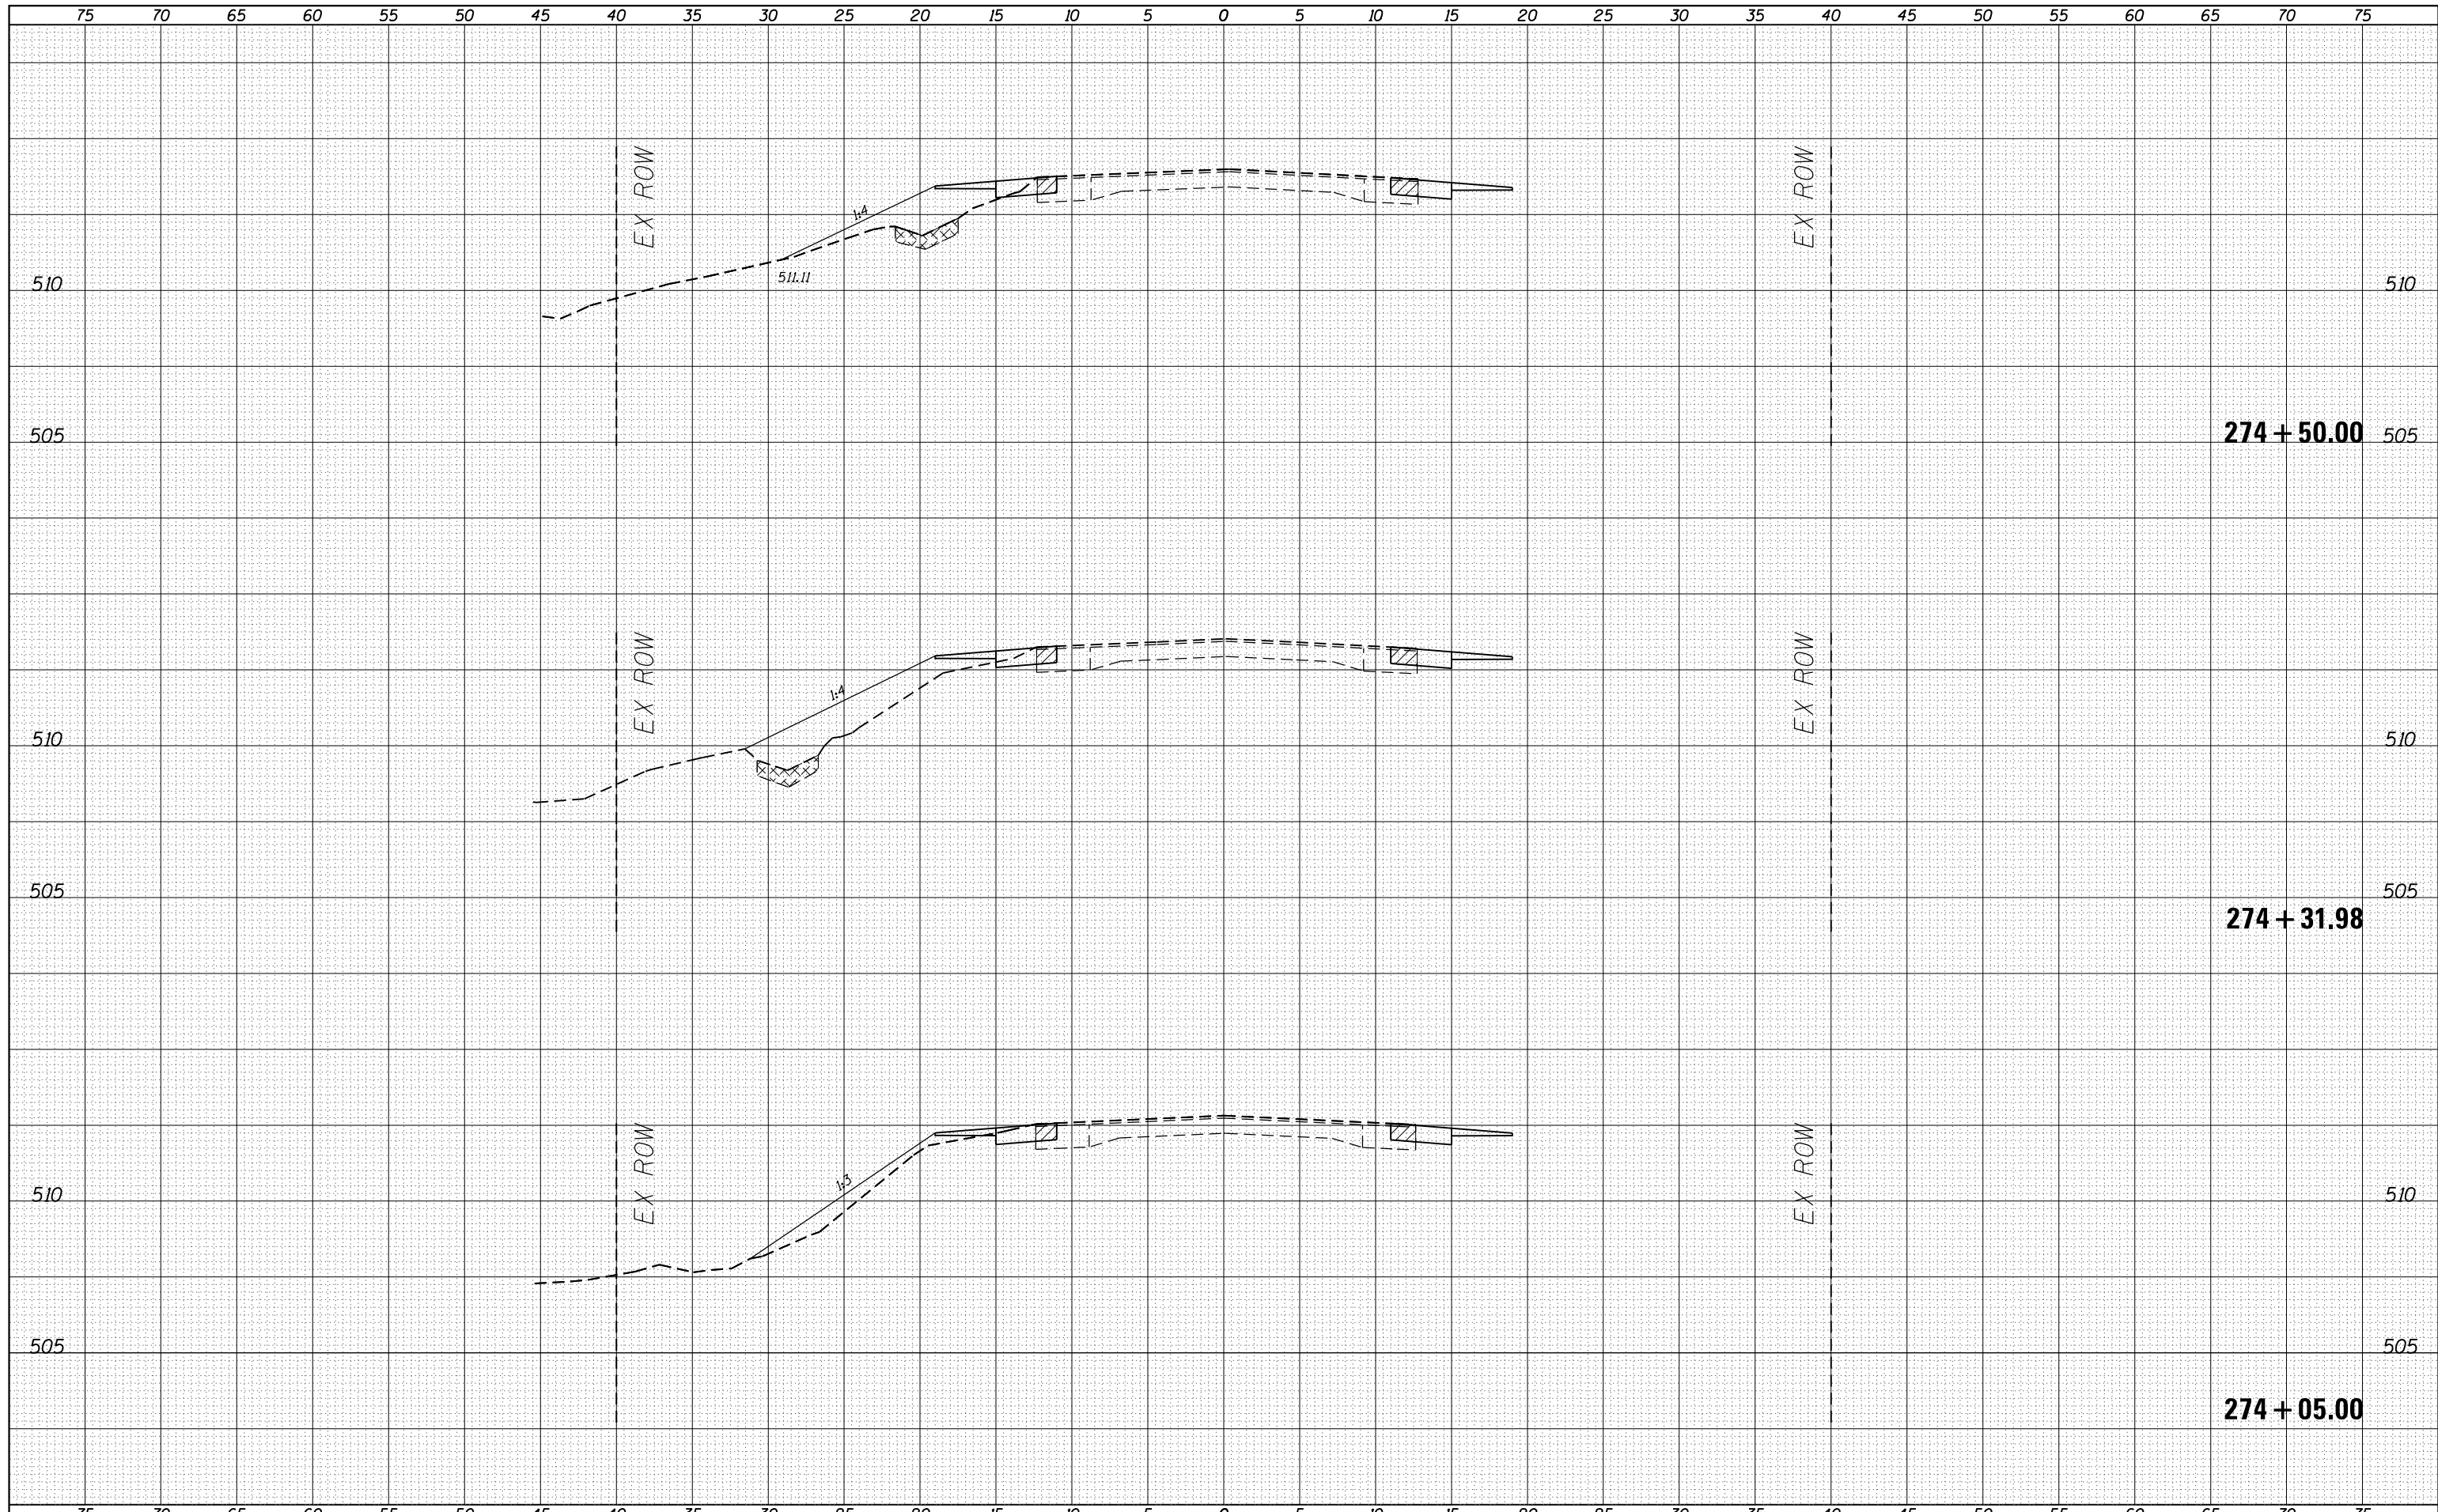

FILE NAME =	USER NAME = sparksqw	DESIGNED -	REVISED -	STATE OF ILLINOIS DEPARTMENT OF TRANSPORTATION	CROSS SECTIONS		F.A.P. RTE.	SECTION	COUNTY	TOTAL SHEETS	SHEET NO.
ca:\pw\work\p\dot\sparksqw\d0219881\0672093-sh-xssht.dgn	DRAWN -	REVISED -	315				(123) I-1	MASON	64	55	
Default	PLOT SCALE = 10.0000' / in.	CHECKED -	REVISED -		CONTRACT NO. 72C93			ILLINOIS FED. AID PROJECT			
	PLOT DATE = Apr-18-2014 02:01:07PM	DATE -	REVISED -		SCALE:	SHEET	OF	SHEETS	STA. 274+05.00	TO STA. 274+50.00	