


BY	DATE
SURVEYED	PLOTTED
TEMPLATE	AREAS CHECKED
NOTE BOOK NO.	

BY	DATE
SURVEYED	PLOTTED
TEMPLATE	AREAS CHECKED
NOTE BOOK NO.	

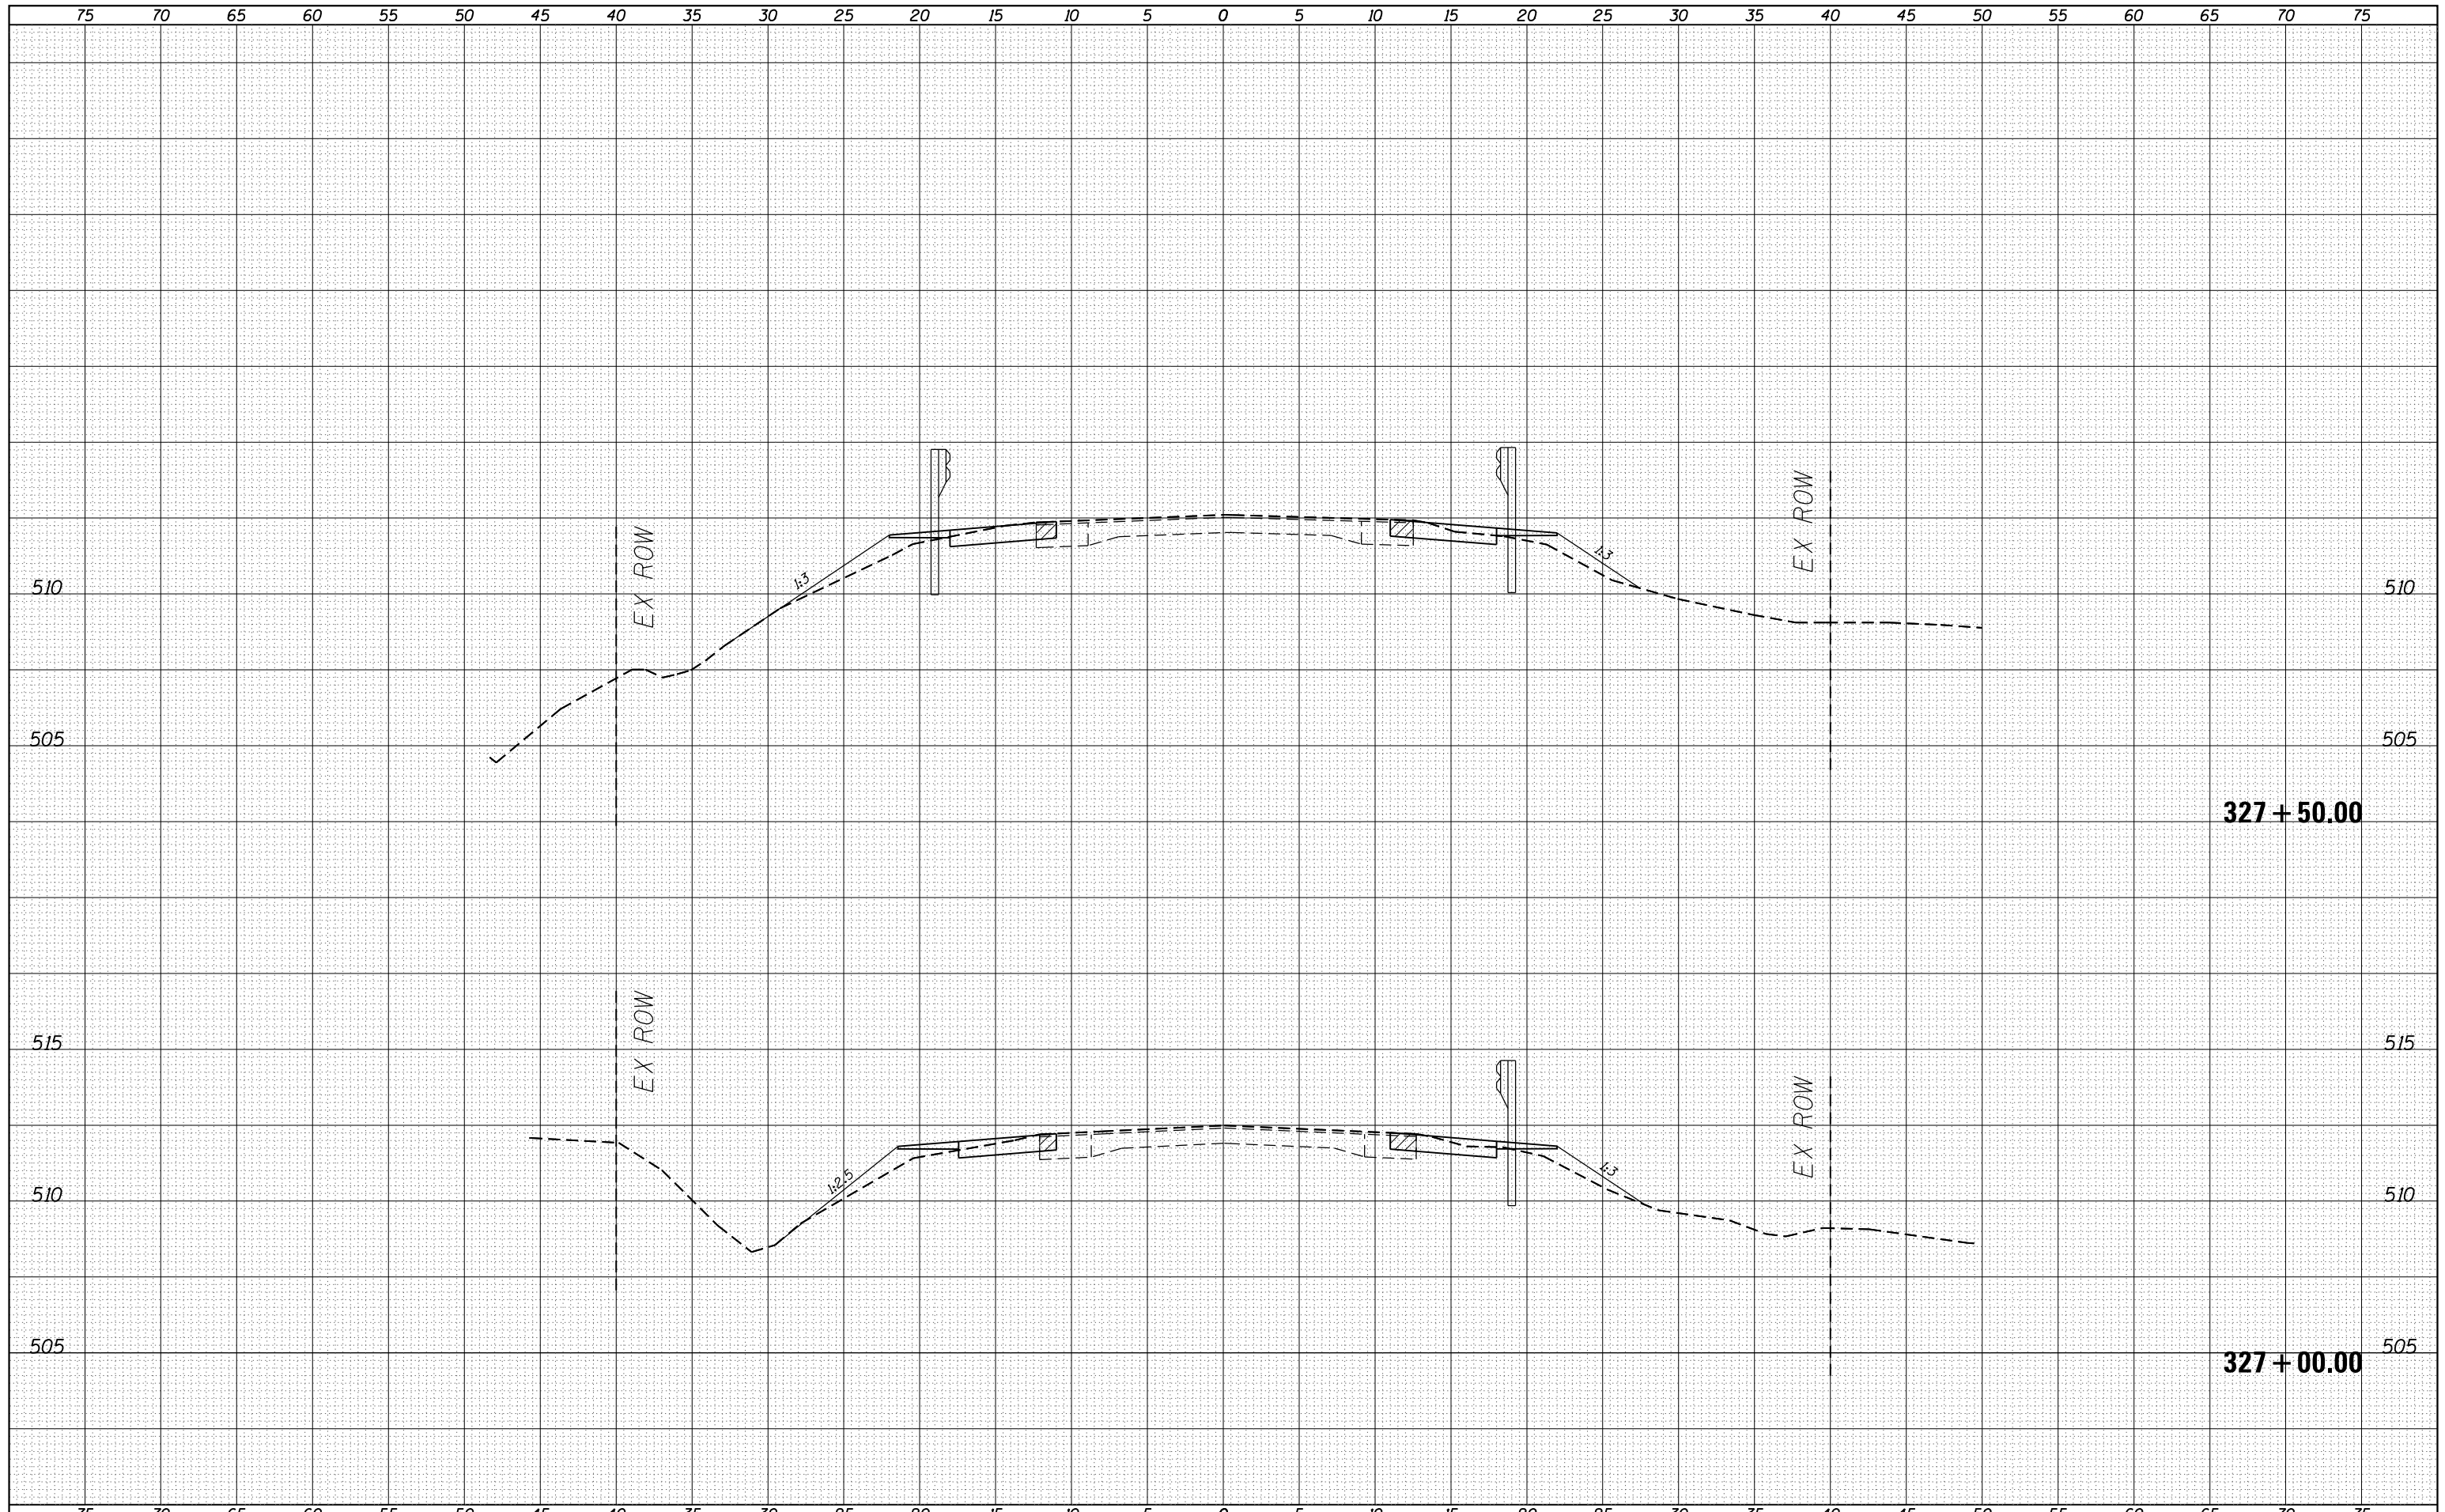

FILE NAME =  
 c:\pw\work\p\dot\sparksg\d0219881\0672093-sh-xssh.dgn

USER NAME = sparksgw	DESIGNED -	REVISIED -
	DRAWN -	REVISIED -
PLOT SCALE = 10.0000' / in.	CHECKED -	REVISIED -
PLOT DATE = Apr-18-2014 02:01:09PM	DATE -	REVISIED -

**STATE OF ILLINOIS  
 DEPARTMENT OF TRANSPORTATION**

**CROSS SECTIONS**

SCALE: SHEET OF SHEETS STA. 327+00.00 TO STA. 327+50.00

F.A.P. RTE.	SECTION	COUNTY	TOTAL SHEETS	SHEET NO.
315	(123) I-1	MASON	64	60
				CONTRACT NO. 72C93
				ILLINOIS FED. AID PROJECT