


DATE	
BY	
SURVEYED	
PLOTTED	
TEMPLATE	
AREAS	
CHECKED	
FINAL SURVEY	
NOTE BOOK	
NO.	

DATE	
BY	
SURVEYED	
PLOTTED	
TEMPLATE	
AREAS	
CHECKED	
ORIGINAL SURVEY	
NOTE BOOK	
NO.	

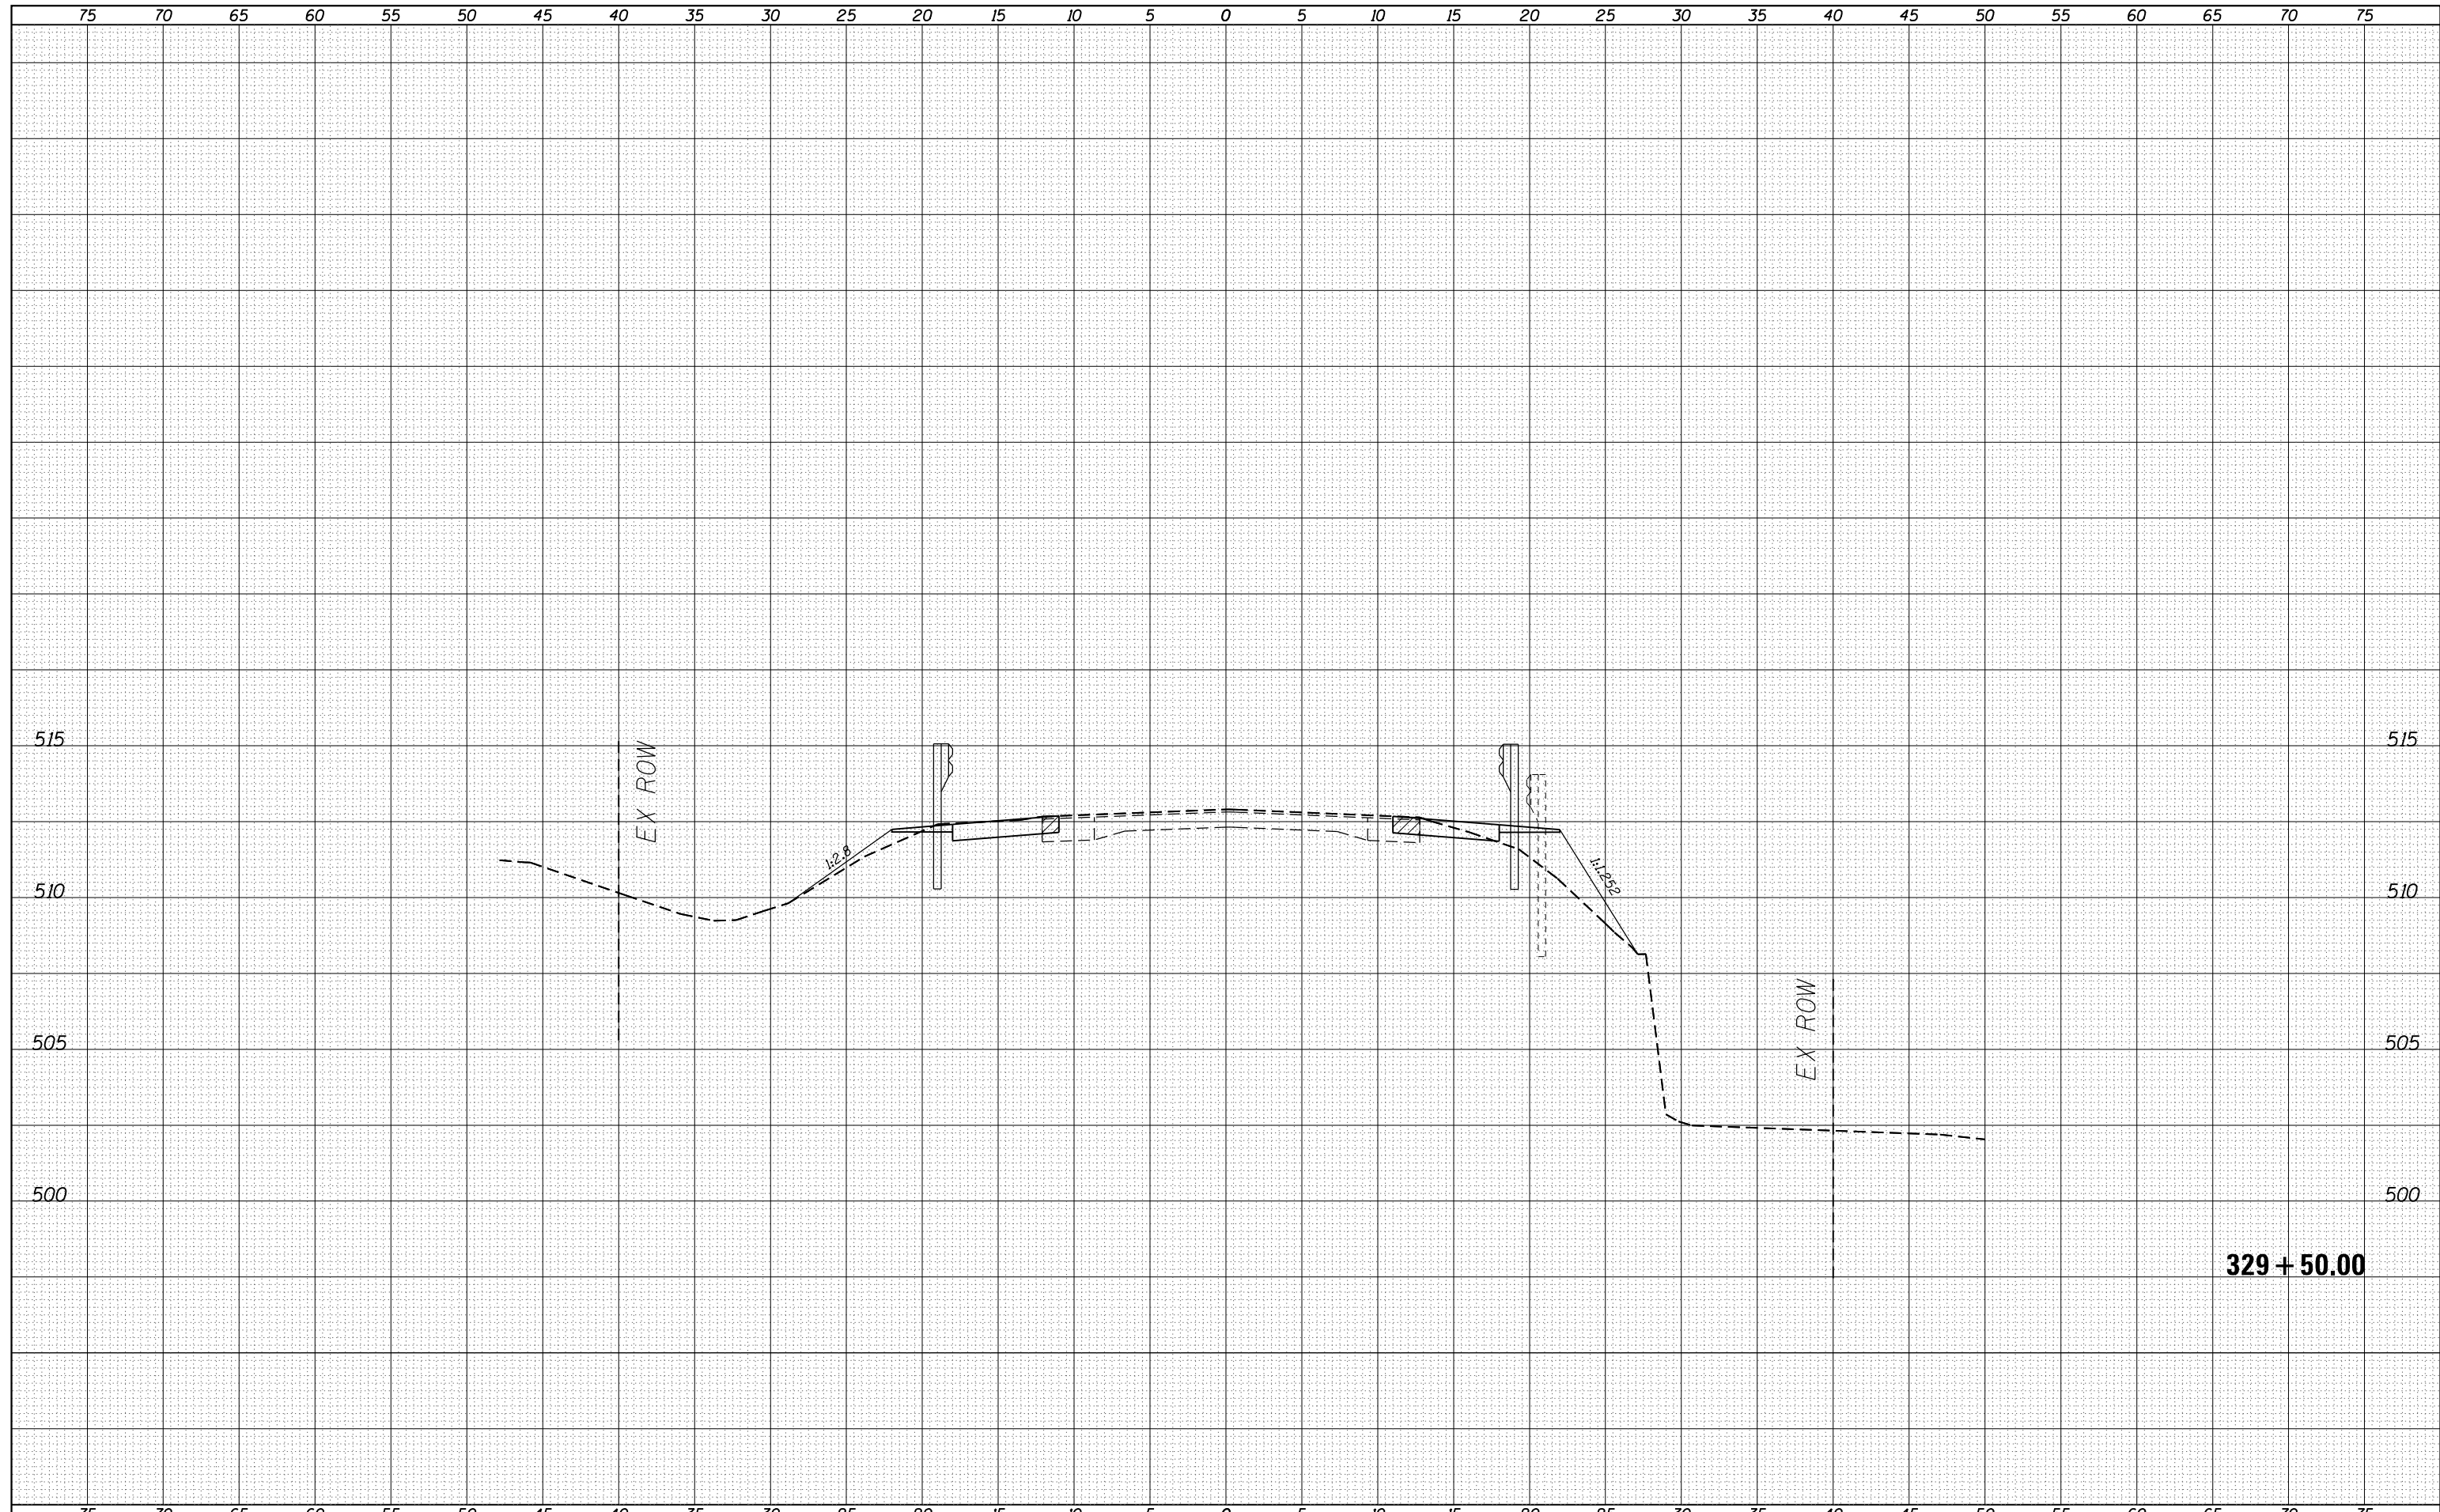

FILE NAME =	USER NAME = sparksgw	DESIGNED -	REVISIED -	STATE OF ILLINOIS DEPARTMENT OF TRANSPORTATION	CROSS SECTIONS		F.A.P. RTE.	SECTION	COUNTY	TOTAL SHEETS	SHEET NO.	
es:\pw_work\pwidot\sparksgw\d0219881\0672093-sh-xssht.dgn	DRAWN -	REVISIED -	315				(123) I-1	MASON	64	63		
Default	PLOT SCALE = 10.0000' / in.	CHECKED -	REVISIED -		SCALE:		SHEET	OF	SHEETS	STA. 329+50.00	TO STA. 329+50.00	CONTRACT NO. 72093
	PLOT DATE = Apr-18-2014 02:01:22PM	DATE -	REVISIED -		ILLINOIS FED. AID PROJECT							