


- LEGEND**
- ① EX CONCRETE MEDIAN SURFACE, 4"
 - ② EX PCC BASE COURSE 9"
 - ③ EX HOT-MIX ASPHALT SURFACE, 2 1/2"
 - ④ EX CONCRETE CURB & GUTTER M6.06
 - ⑤ EX CONCRETE CURB & GUTTER B 6.24
 - ⑥ PR CONCRETE CURB REPAIR

STA 619+02.70 TO STA 625+12.00
 STA 619+98.32 TO STA 621+15.00 - NORTHBOUND LEFT TURN LANE
LOCATION 1A
 CONCRETE CURB REPAIR FROM STA 619+98.45 TO STA 620+88.45 (90 FT)

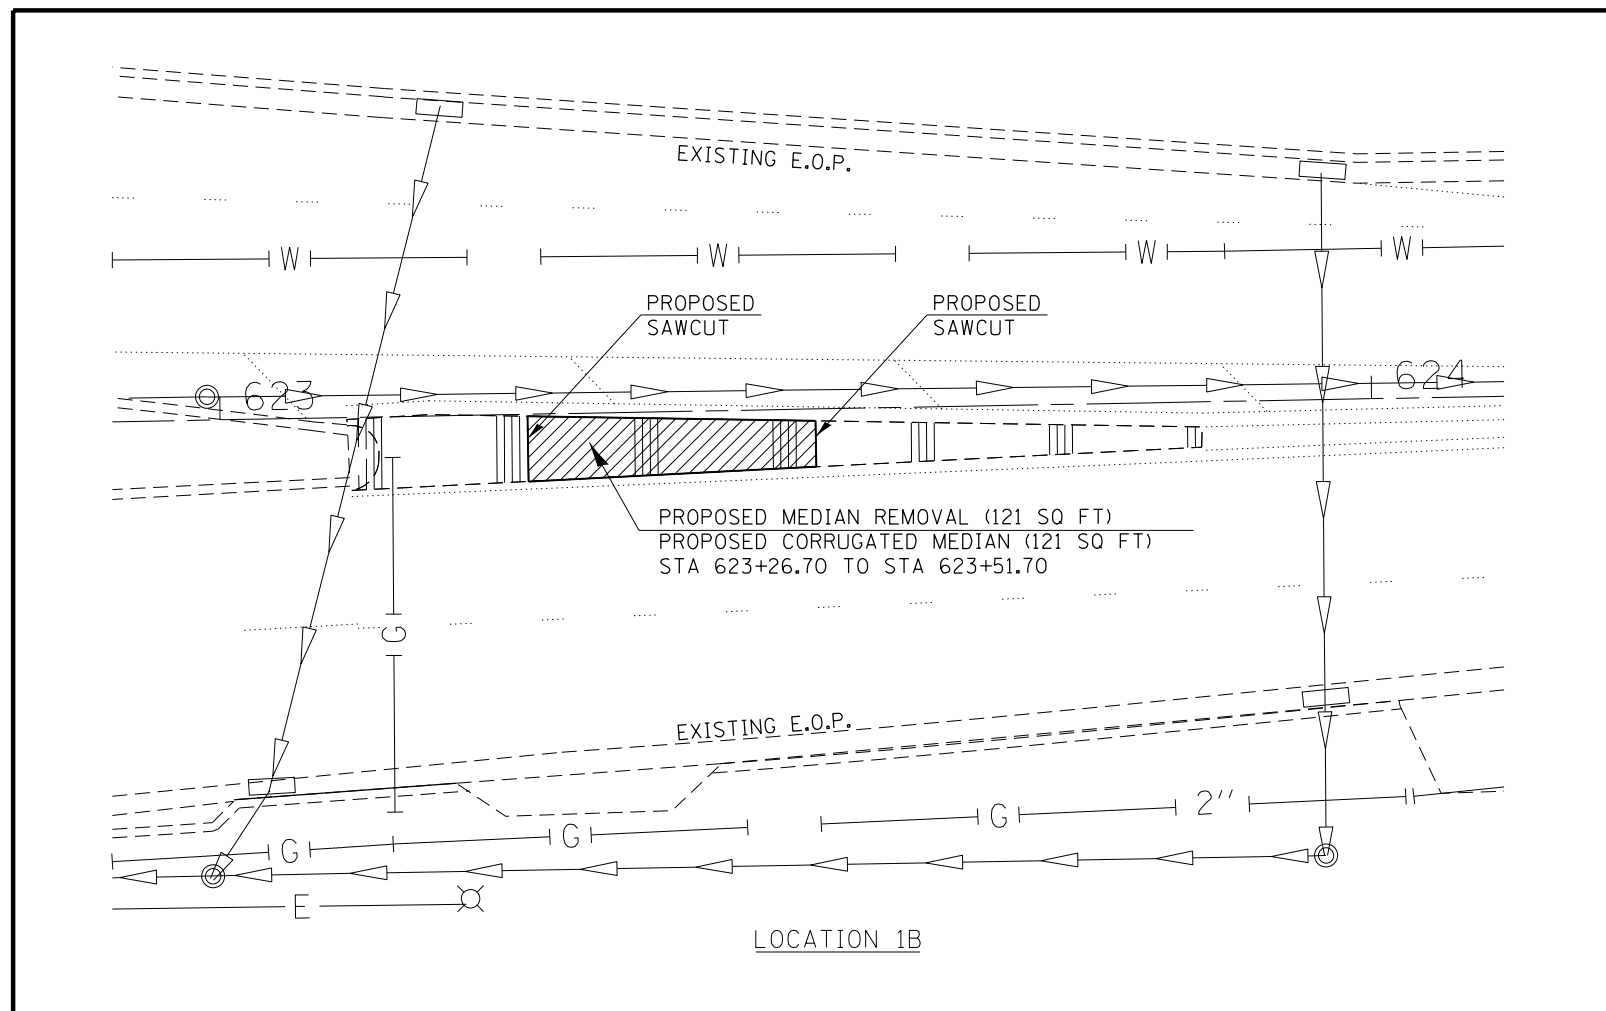

BILL OF MATERIALS			
CODE #	ITEM	UNIT	QUANTITY
60624600	CORRUGATED MEDIAN	SQ FT	121
X6060500	CORRUGATED MEDIAN REMOVAL	SQ FT	121
Z0012500	CONCRETE CURB REPAIR	FOOT	90

-- D6 SPRING RD REP/DE MISC 2014

FILE NAME =	USER NAME = sparksgw	DESIGNED - RTS	REVISED -
		DRAWN - RTS	REVISED -
		CHECKED -	REVISED -
		DATE - 11-25-13	REVISED -

**STATE OF ILLINOIS
 DEPARTMENT OF TRANSPORTATION**

PLAN DETAILS			
LOCATION #1, IL RTE. 29			
SCALE:	SHEET 2	OF 2 SHEETS	STA. TO STA.

F.A. RTE.	SECTION	COUNTY	TOTAL SHEETS	SHEET NO.
VAR.	.	MORG/SANG	20	11
CONTRACT NO. 72H00			ILLINOIS FED. AID PROJECT	