


PROPOSED TYPICAL CROSS SECTION

RAMPS A, B, E, F

- RAMP A = 17'-22'
- RAMP B = 16'-21'
- RAMP E = 11'-16'
- RAMP F = 14'-17'

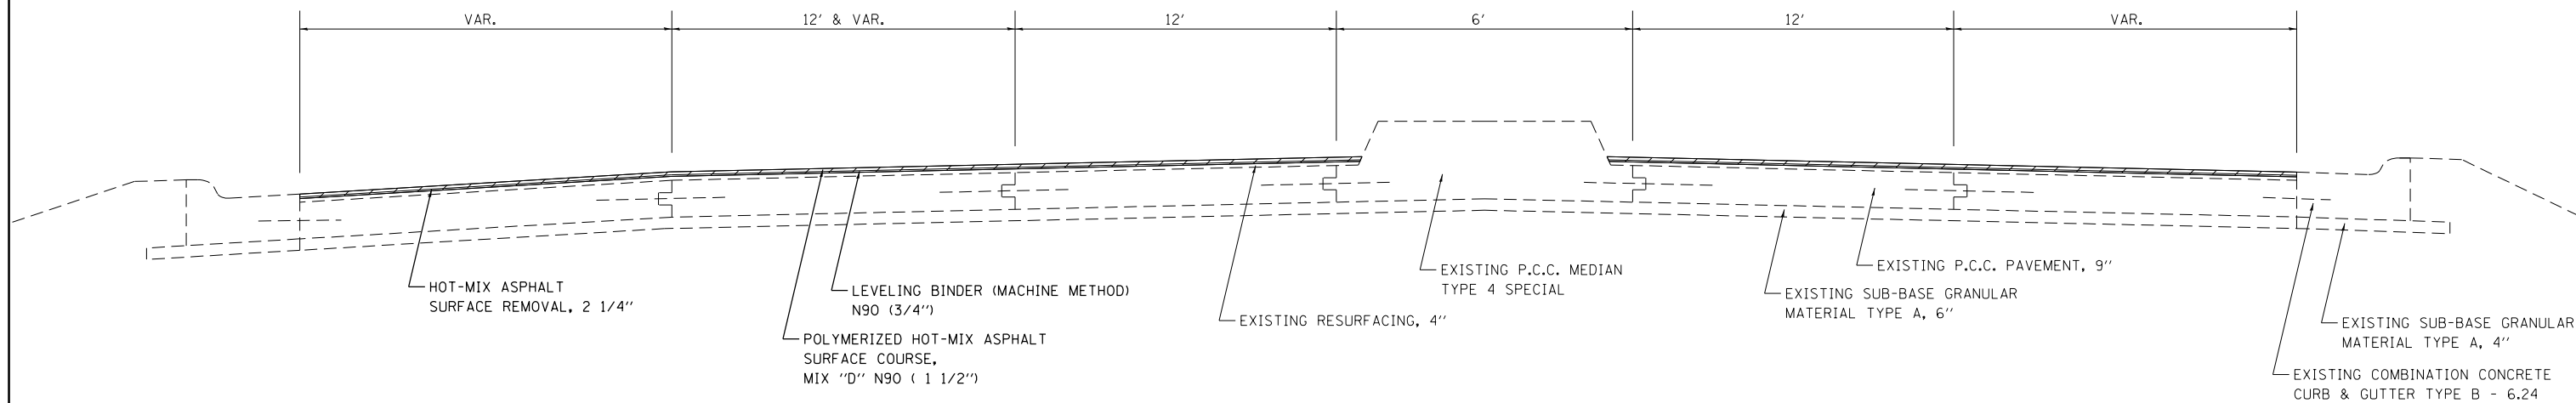

PROPOSED TYPICAL CROSS SECTION

STA 16+58 TO STA 28+39

FILE NAME =	USER NAME = steffenmk	DESIGNED -	REVISED -
ci:\pw\work\p\dot\steffenmk\d0187107\074475-shr-typicals.dgn		DRAWN -	REVISED -
Default	PLOT SCALE = 100.0000' / in.	CHECKED -	REVISED -
	PLOT DATE = 4/4/2014	DATE -	REVISED -

**STATE OF ILLINOIS
DEPARTMENT OF TRANSPORTATION**

TYPICALS			
SCALE:	SHEET	OF SHEETS	STA. TO STA.

F.A.P. RTE.	SECTION	COUNTY	TOTAL SHEETS	SHEET NO.
712	128RS-4,148KRS-2	Macon	73	11
CONTRACT NO.			74475	
ILLINOIS FED. AID PROJECT				