


PROPOSED TYPICAL CROSS SECTION

STA 199+25 TO STA 102+73

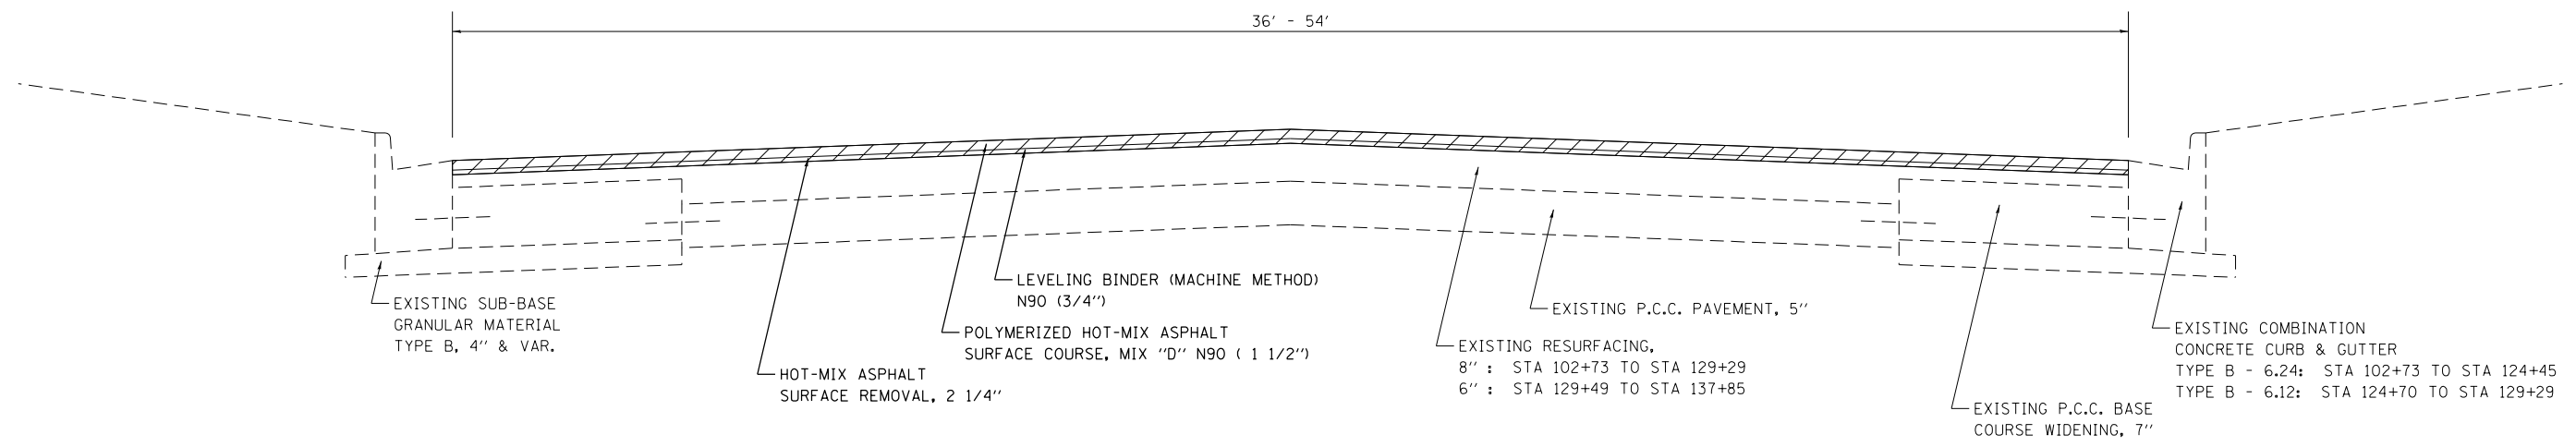

PROPOSED TYPICAL CROSS SECTION

STA 102+73 TO STA 137+85

| | | | |
|---|------------------------------|------------|-----------|
| FILE NAME = | USER NAME = steffenmk | DESIGNED - | REVISED - |
| c:\pwork\pwork\stefjenmk\d0187107\074475-shr-typicals.dgn | | DRAWN - | REVISED - |
| Default | PLOT SCALE = 100.0000' / in. | CHECKED - | REVISED - |
| | PLOT DATE = 4/4/2014 | DATE - | REVISED - |

STATE OF ILLINOIS
DEPARTMENT OF TRANSPORTATION

| | | | | | | | |
|--------|--|-------|----|--------|------|----|------|
| SCALE: | | SHEET | OF | SHEETS | STA. | TO | STA. |
|--------|--|-------|----|--------|------|----|------|

TYPICALS

| | | | | |
|--------------------|-------------------|--------|---------------------------|-----------|
| F.A.P. RTE. | SECTION | COUNTY | TOTAL SHEETS | SHEET NO. |
| 712 | 128RS-4,148K/RS-2 | Macon | 73 | 15 |
| CONTRACT NO. 74475 | | | ILLINOIS FED. AID PROJECT | |