


SOUTH JASPER ST.

145

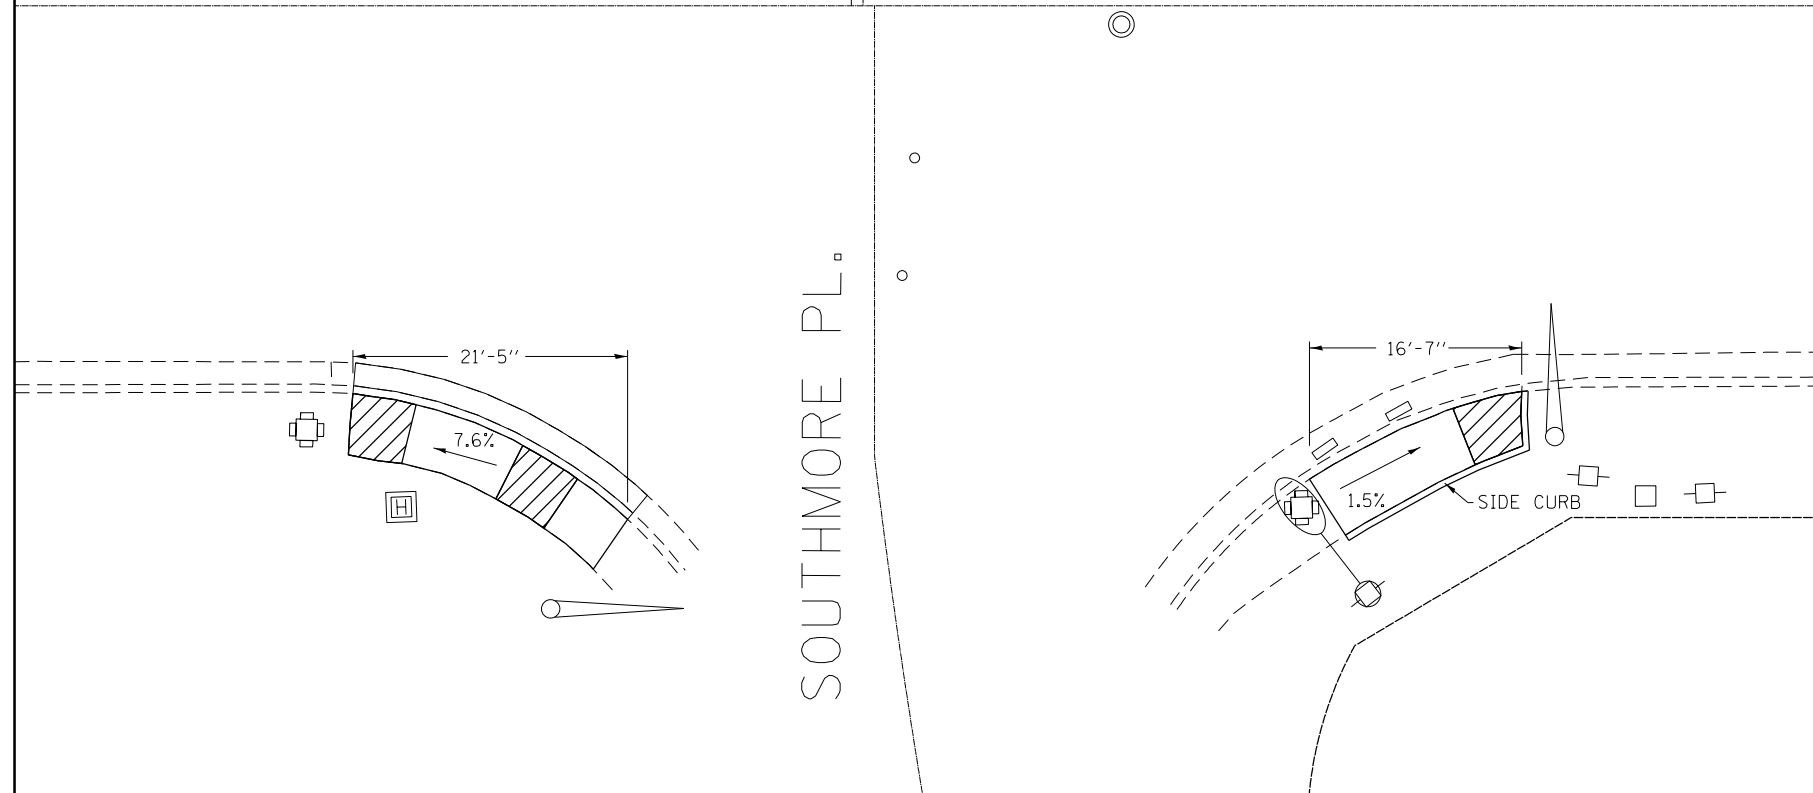

SOUTHMORE PL.

PAY ITEM	UNIT	QUADRANT			
		NW	NE	SW	SE
SIDEWALK REMOVAL	SQ FT	231.0	131.0	107.0	82.0
COMB. CONC. CURB & GUTTER REMOVAL	FT	29.0	25.0	25.0	
COMB. CONC. CURB & GUTTER, TYPE B-6.24	FT	29.0	25.0	25.0	
PCC SIDEWALK 4"	SQ FT	245.0	133.0	107.0	82.0
DETECTABLE WARNINGS	SQ FT	10.0	10.0	10.0	10.0
HANDHOLE TO BE ADJUSTED	EACH	1.0			

NOTES:

- SEE STANDARD 424011 FOR ADDITIONAL INFORMATION.
- REMOVAL LIMITS ARE TO EXISTING JOINTS EXCEPT ON SOUTHMORE PL.
- THE COST OF SIDE CURB SHALL BE INCLUDED IN PCC SIDEWALK 4".
- THE COST OF HOT-MIX ASPHALT REMOVAL AND PLACEMENT IN THE GUTTERS ON SOUTHMORE PL. SHALL BE INCLUDED IN COMBINATION CONCRETE CURB & GUTTER, TYPE B-6.24

→ DRAINAGE FLOW ARROW

LANDING AREA - 4' X 4' MIN. 5' X 5' TYPICAL
MAX 2.0%, 1.56% IS PREFERRED SLOPE IN ALL DIRECTIONS

FILE NAME =	USER NAME = steffenmk	DESIGNED -	REVISED -
ci:\pw\work\p\idot\steffenmk\d0187107\07	4475-shr-sidewalk-details.dgn	DRAWN -	REVISED -
Default	PLOT SCALE = 15.0000 ' / in.	CHECKED -	REVISED -
	PLOT DATE = 4/4/2014	DATE -	REVISED -

**STATE OF ILLINOIS
DEPARTMENT OF TRANSPORTATION**

SIDEWALK DETAILS			
SOUTH JASPER ST & SOUTHMORE PL			
SCALE:	SHEET	OF SHEETS	STA. TO STA.

F.A.P. RTE.	SECTION	COUNTY	TOTAL SHEETS	SHEET NO.
712	128RS-4,148K/RS-2	Macon	73	39
CONTRACT NO. 74475				
ILLINOIS FED. AID PROJECT				