


SN 061-2455 STONE RIP RAP CLASS A3,
TO BE PLACED 5'X10' WIDE ON ALL
4 SIDES OF CULVERT WINGWALLS
AND TOED IN AT BOTTOM.

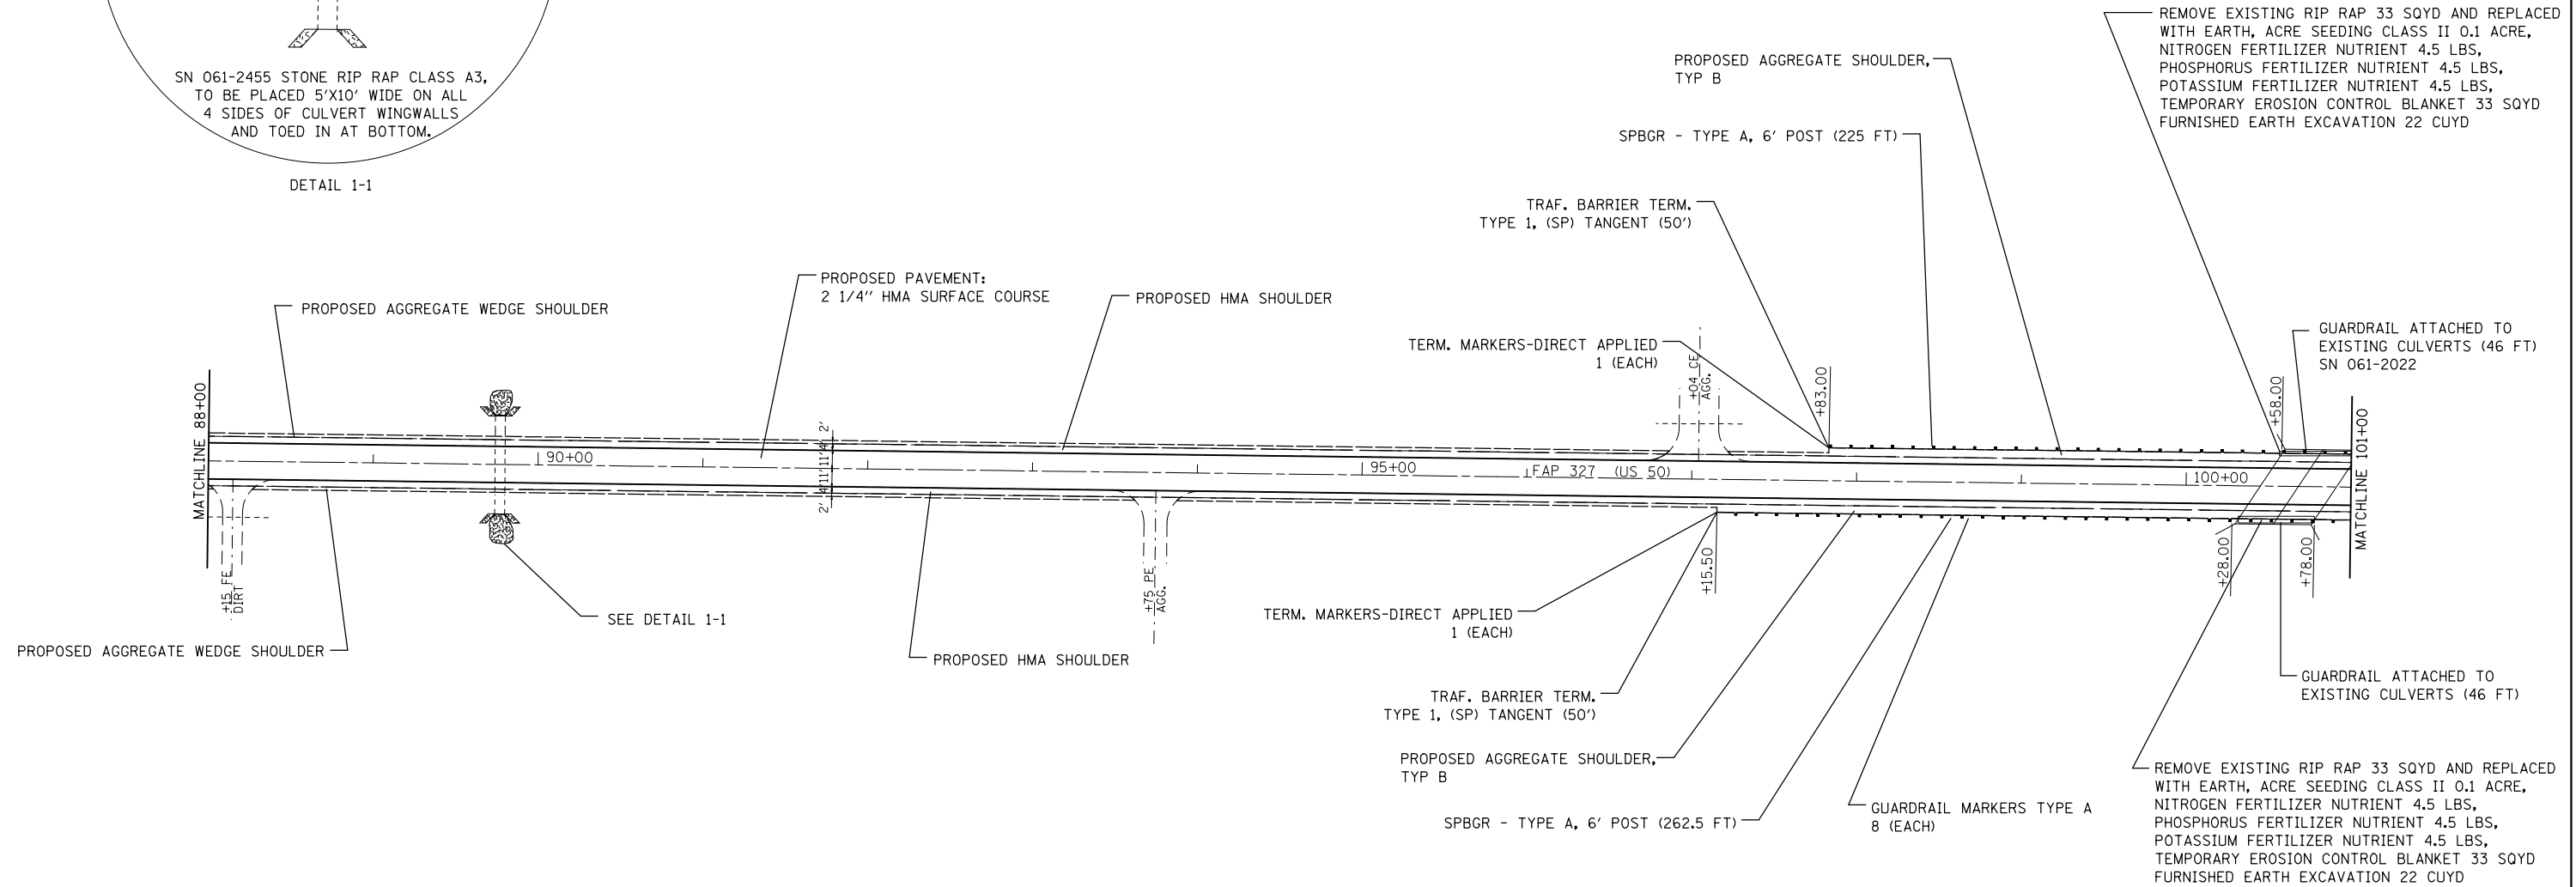

FILE NAME =	USER NAME = milleraj	DESIGNED -	REVISED -
et:\pw\work\p\dot\milleraj\d0282308\d0876f28-shr-plan.dgn		DRAWN -	REVISED -
	PLOT SCALE = 100.0000' / in.	CHECKED -	REVISED -
	PLOT DATE = 3/20/2014	DATE -	REVISED -

**STATE OF ILLINOIS
DEPARTMENT OF TRANSPORTATION**

PLAN VIEW

SCALE: NTS SHEET NO. OF SHEETS STA. TO STA.

F.A.P. RTE.	SECTION	COUNTY	TOTAL SHEETS	SHEET NO.
327	(16,17,18)RS-3	MARION	83	23
CONTRACT NO. 76F28				
FED. ROAD DIST. NO. ILLINOIS FED. AID PROJECT				