


STAGE 1 CONSTRUCTION

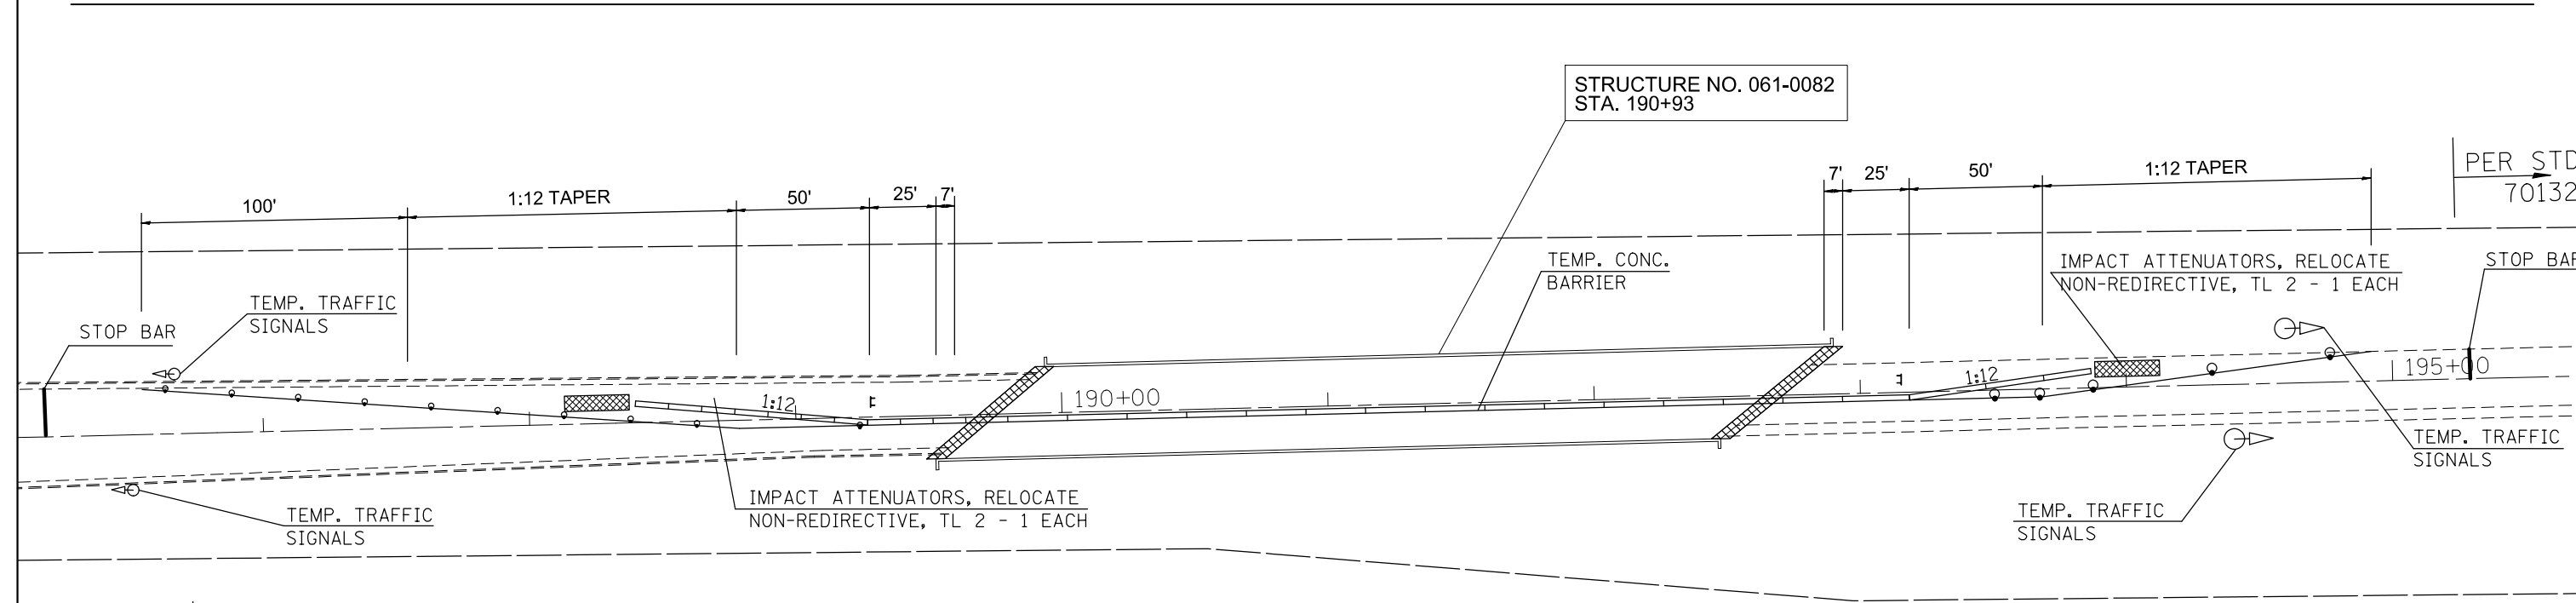

STAGE 2 CONSTRUCTION

FILE NAME =	USER NAME = milleraj	DESIGNED -	REVISED -	STATE OF ILLINOIS DEPARTMENT OF TRANSPORTATION	STAGE 1 & 2 CONSTRUCTION 061-0082			F.A.P. RTE.	SECTION	COUNTY	TOTAL SHEETS	SHEET NO.
et:\pwork\pwork\milleraj\02282308\0876f28-sh1-plan.dgn	PLOT SCALE = 100.0000' / in.	DRAWN -	REVISED -					327	(16,17,18)RS-3	MARION	83	73
	PLOT DATE = 3/20/2014	CHECKED -	REVISED -		SCALE: NTS SHEET NO. OF SHEETS STA. TO STA.			CONTRACT NO. 76F28				
		DATE -	REVISED -		FED. ROAD DIST. NO. ILLINOIS FED. AID PROJECT							