


NOTES

1. ALL SIGNS REQUIRED WILL BE SUPPLIED TO THE CONTRACTOR BY I.D.O.T.
2. THE CONTRACTOR SHALL FURNISH THE POSTS AND ERECT SIGNS AT THE LOCATIONS SHOWN ON THIS SHEET, AS DIRECTED BY THE RESIDENT ENGINEER/RESIDENT TECHNICIAN. THE POSTS SHALL REMAIN THE PROPERTY OF THE CONTRACTOR.
3. THE CONTRACTOR SHALL GIVE ILLINOIS DEPARTMENT OF TRANSPORTATION, BUREAU OF OPERATIONS TWO WEEKS NOTICE FOR SIGNS. THE CONTRACTOR SHALL PICK UP THE SIGNS AT THE TRAFFIC MAINTENANCE BUILDING IN FAIRVIEW HQTS., AND RETURN THEM UPON COMPLETION OF THE CONTRACT. CONTACT JEAN SLAPE AT (618) 394-2189.
4. THE ABOVE NOTED WORK SHALL BE PAID FOR AT THE CONTRACT UNIT PRICE, LUMP SUM, FOR WIDE LOAD SIGNING AND NO OTHER COMPENSATION WILL BE ALLOWED.
5. SIGN SPACING WILL BE 400' OR TO FIT FIELD CONDITIONS.
6. THE HEIGHT TO THE BOTTOM OF THE LOWEST SIGN SHALL NOT BE LESS THAN 6'.

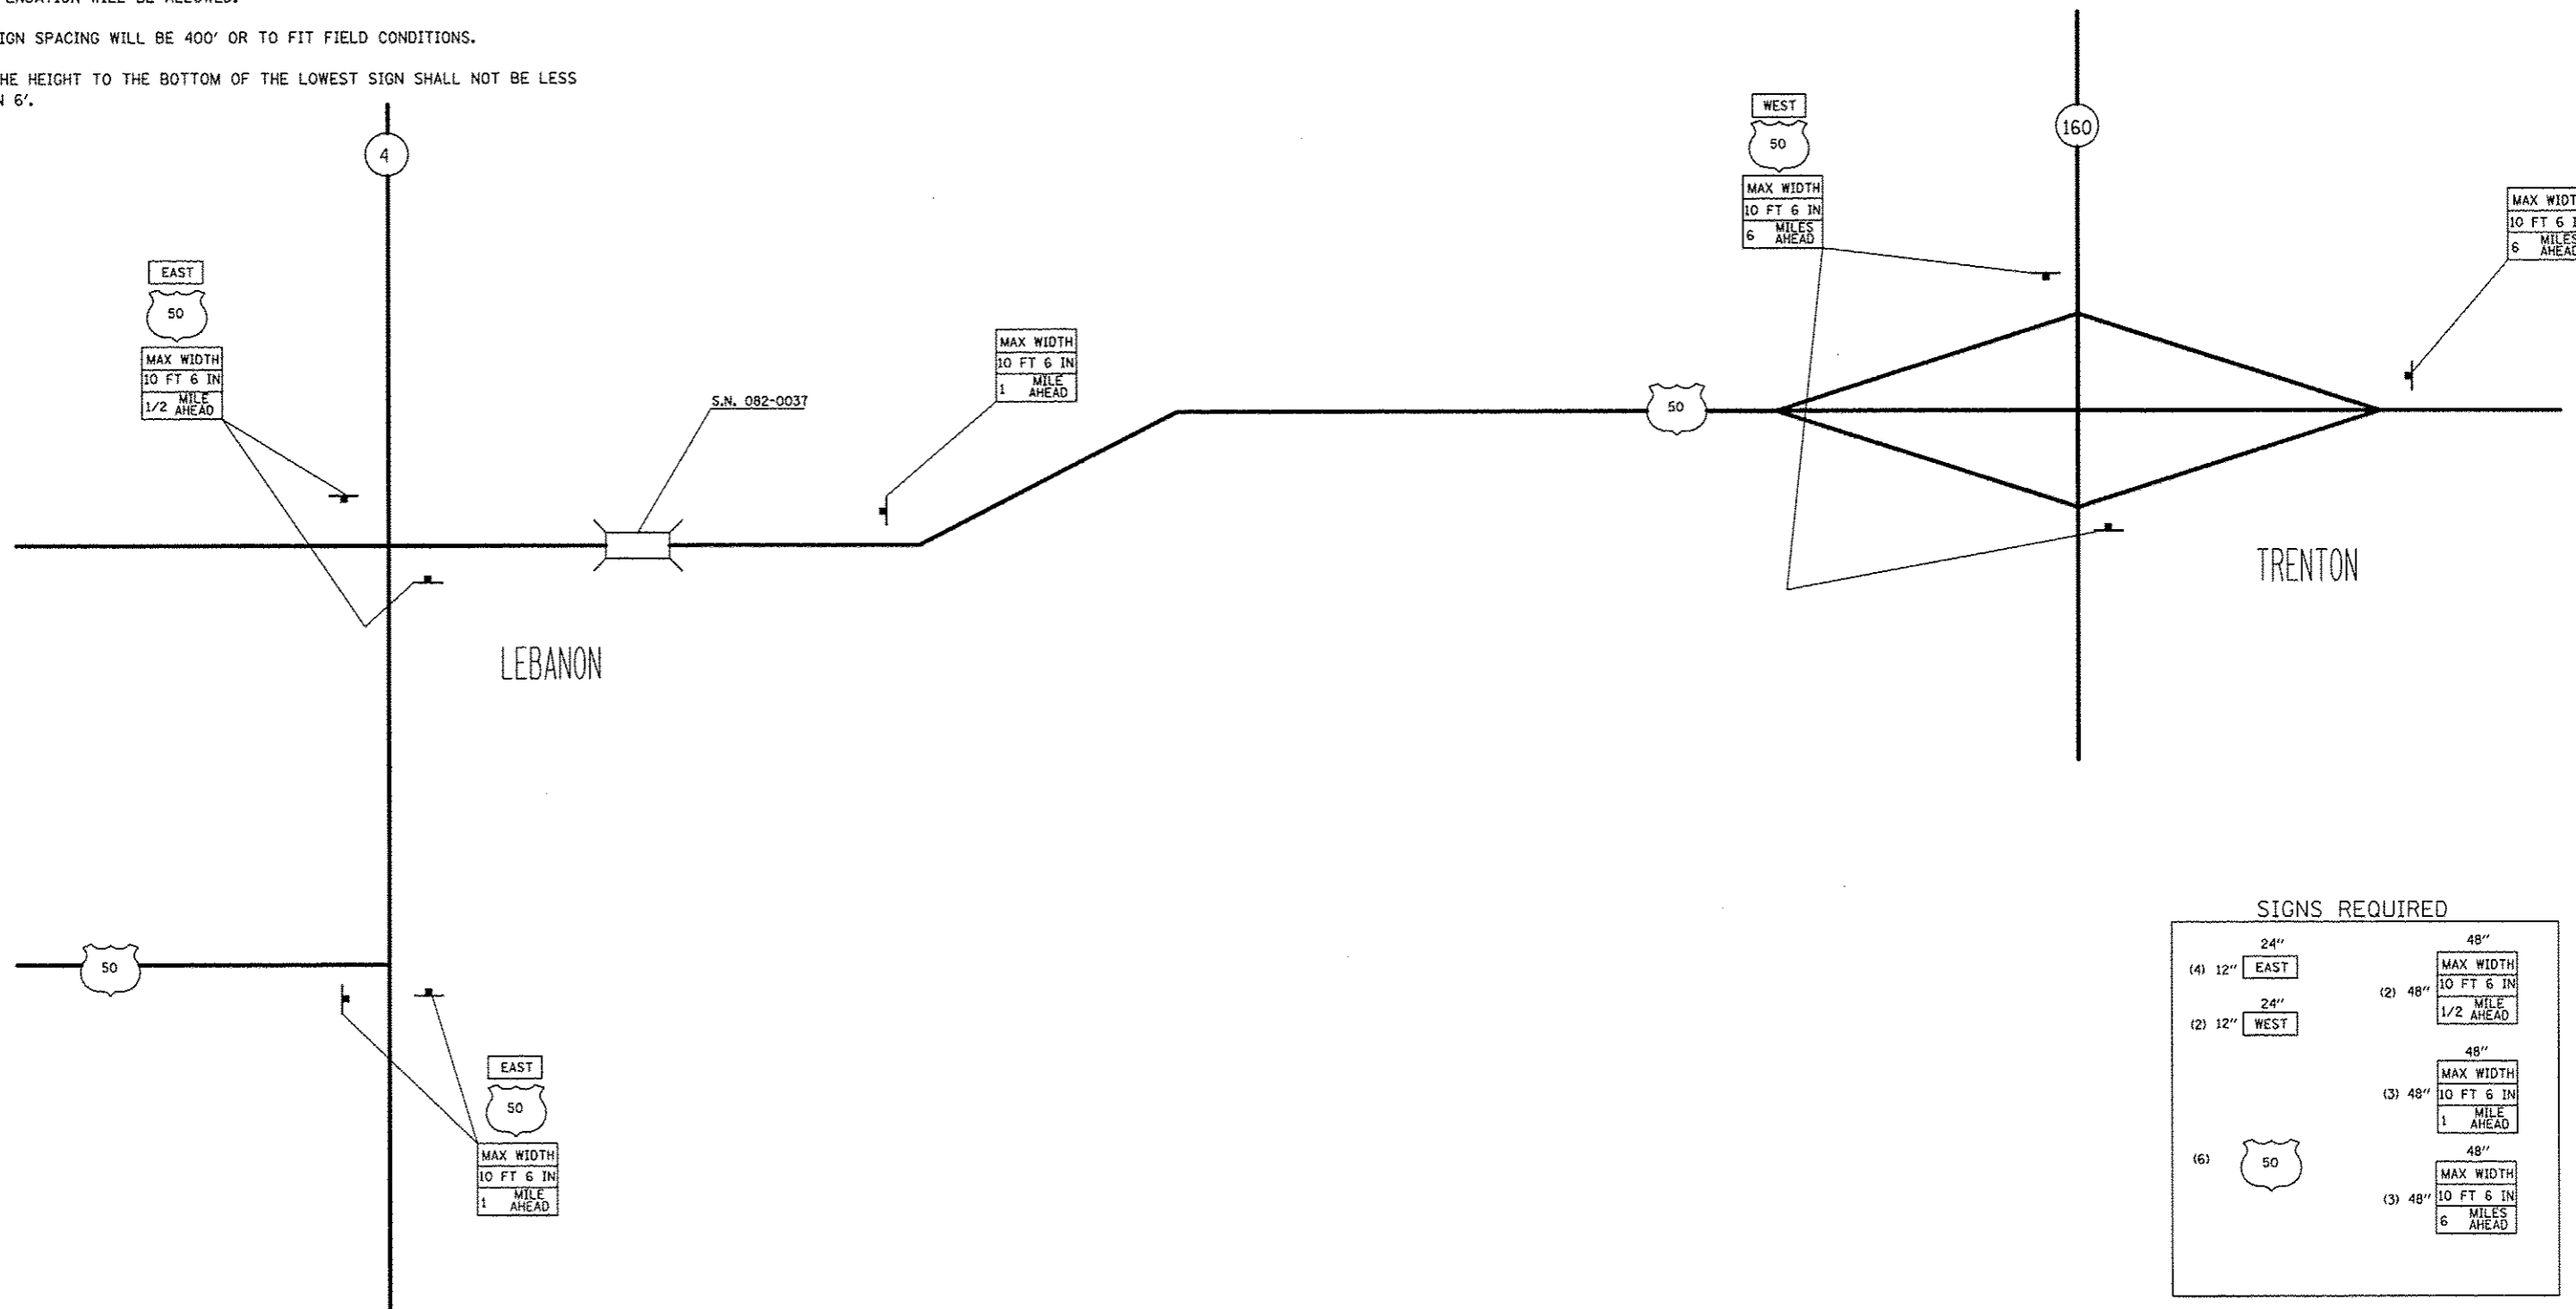

SIGNS REQUIRED

(4) 12" EAST	(2) 48" MAX WIDTH 10 FT 6 IN 1/2 MILE AHEAD
(2) 12" WEST	(3) 48" MAX WIDTH 10 FT 6 IN 1 MILE AHEAD
(6) 50	(3) 48" MAX WIDTH 10 FT 6 IN 6 MILES AHEAD

FILE NAME =	USER NAME = tharp1	DESIGNED -	REVISED -	STATE OF ILLINOIS DEPARTMENT OF TRANSPORTATION	WIDE LOAD SIGNING			F.A.P. RTE.	SECTION	COUNTY	TOTAL SHEETS	SHEET NO.
c:\pr-work\pido\t\tharp1\08348041\087641-sheete.pln.dgn		DRAWN -	REVISED -					327	3BR-1-1-1	ST. CLAIR	20	7
PLOT SCALE = 100.0000' / in.		CHECKED -	REVISED -		SCALE: SHEET NO. OF SHEETS STA. TO STA.			CONTRACT NO. 76G41				
PLOT DATE = 12/28/2013		DATE -	REVISED -		FED. ROAD DIST. NO. ILLINOIS FED. AID PROJECT							