



NOTES

1. SIGNS SHOWN ARE EXISTING SIGNS THAT WERE RELOCATED.

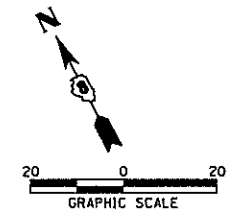

DRIVER - J:\Ben\City\81\Print\Print\Drawings\11.001\11.001.dwg
 FILE NAME - X:\GIS\11.001\11.001.dwg
 PLOT DATE - 3/19/2014

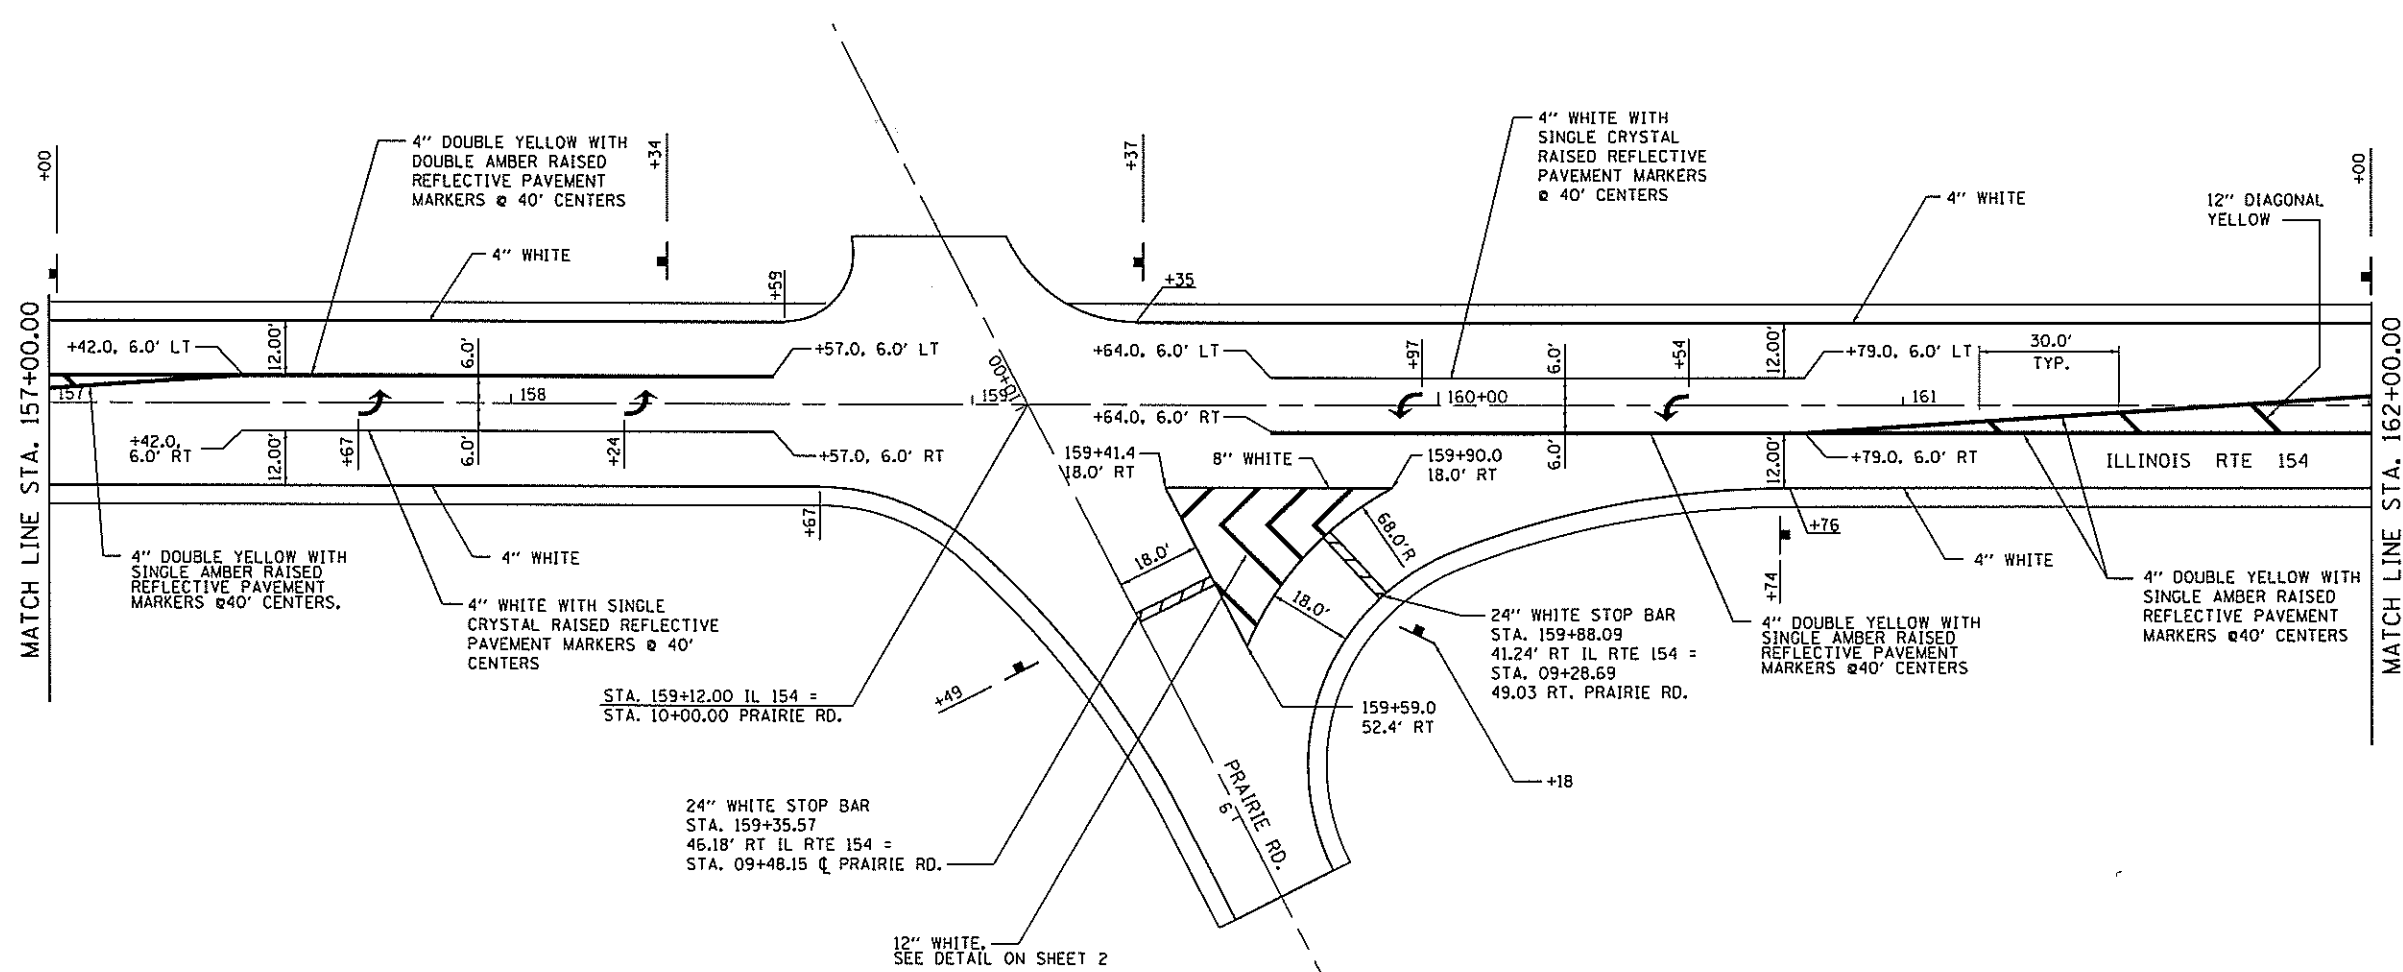

USER NAME = jgkl	DESIGNED - JGG	REVISED -
PRINTER =	DRAWN - MSJ	REVISED -
PLOT SCALE = 40.00' / in.	CHECKED - MJB	REVISED -
PLOT DATE = 3/19/2014	DATE - 3-18-14	REVISED -

STATE OF ILLINOIS
DEPARTMENT OF TRANSPORTATION

PAVEMENT MARKING PLANS
 SCALE: 1"=20' SHEET NO. 1 OF 2 SHEETS STA. 148+62 TO STA. 162+00

F.A.P. RTE. 329	SECTION 125-1	COUNTY RANDOLPH	TOTAL SHEETS 20	SHEET NO. 14
CONTRACT NO. 76G70			ILLINOIS FED. AID PROJECT	