




DETAIL 'A'
NOT TO SCALE

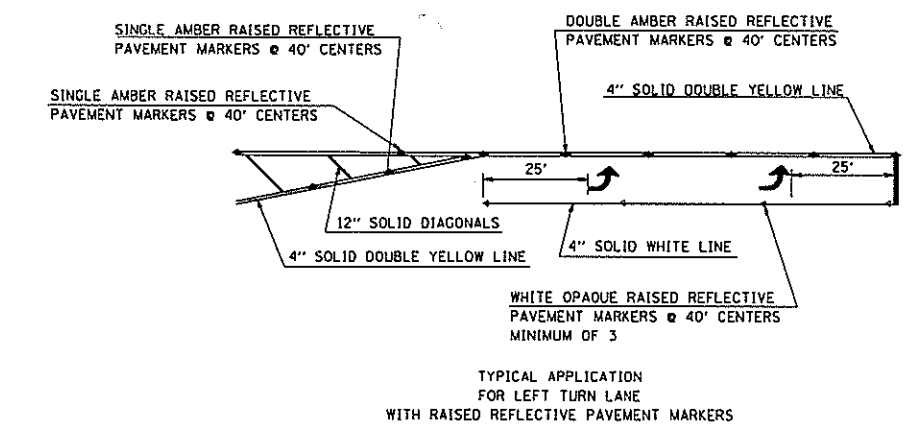


DETAIL 'C'

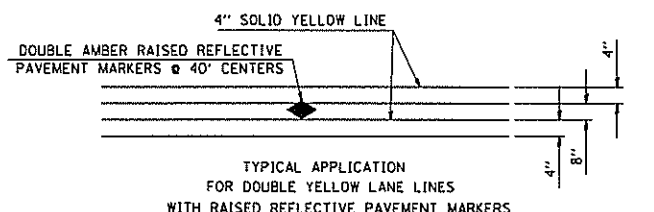

DETAIL 'B'

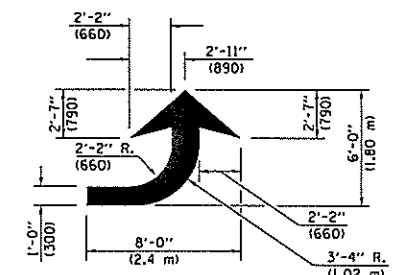

LEFT ARROW
REVERSE FOR RIGHT ARROW
AREA = 15.6 SQ. FT. (1.47 m²)
(WHITE)

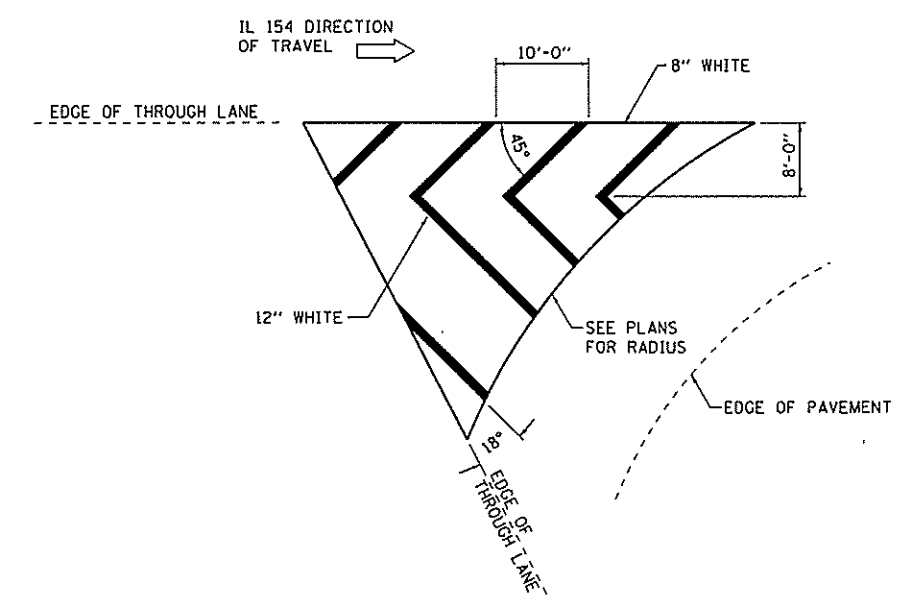

ISLAND DETAILS

DRIVER = I:\Bentley\B1\Print\PrintServer\11001\11001.plt, dpl, bpl, cpl, fpl, gpl, hpl, ipl, jpl, kpl, lpl, mpl, npl, opl, ppl, qpl, rpl, spl, tpl, upl, vpl, wpl, xpl, ypl, zpl, a1, a2, a3,a999, a1000.



| | | |
|--------------------------|----------------|-----------|
| USER NAME = jdk1 | DESIGNED - JGG | REVISED - |
| PRINTER = | DRAWN - MSJ | REVISED - |
| PLOT SCALE = 48.00' / 1" | CHECKED - MJB | REVISED - |
| PLOT DATE = 3/19/2014 | DATE - 3-18-14 | REVISED - |

STATE OF ILLINOIS
DEPARTMENT OF TRANSPORTATION

PAVEMENT MARKING PLANS
 SCALE: 1"=20' SHEET NO. 2 OF 2 SHEETS STA. 162+00 TO STA. 169+59

| | | | | |
|---------------------------|---------------|-----------------|--------------------|--------------|
| F.A.P. RTE. 329 | SECTION 125-1 | COUNTY RANDOLPH | TOTAL SHEETS 20 | SHEET NO. 15 |
| ILLINOIS FED. AID PROJECT | | | CONTRACT NO. 76G70 | |