


FINISHED SURVEY	BY	DATE
PLOTTED		
NOTE BOOK		
AREAS CHECKED		
NO.		

ORIGINAL SURVEY	BY	DATE
PLOTTED		
NOTE BOOK		
AREAS CHECKED		
NO.		

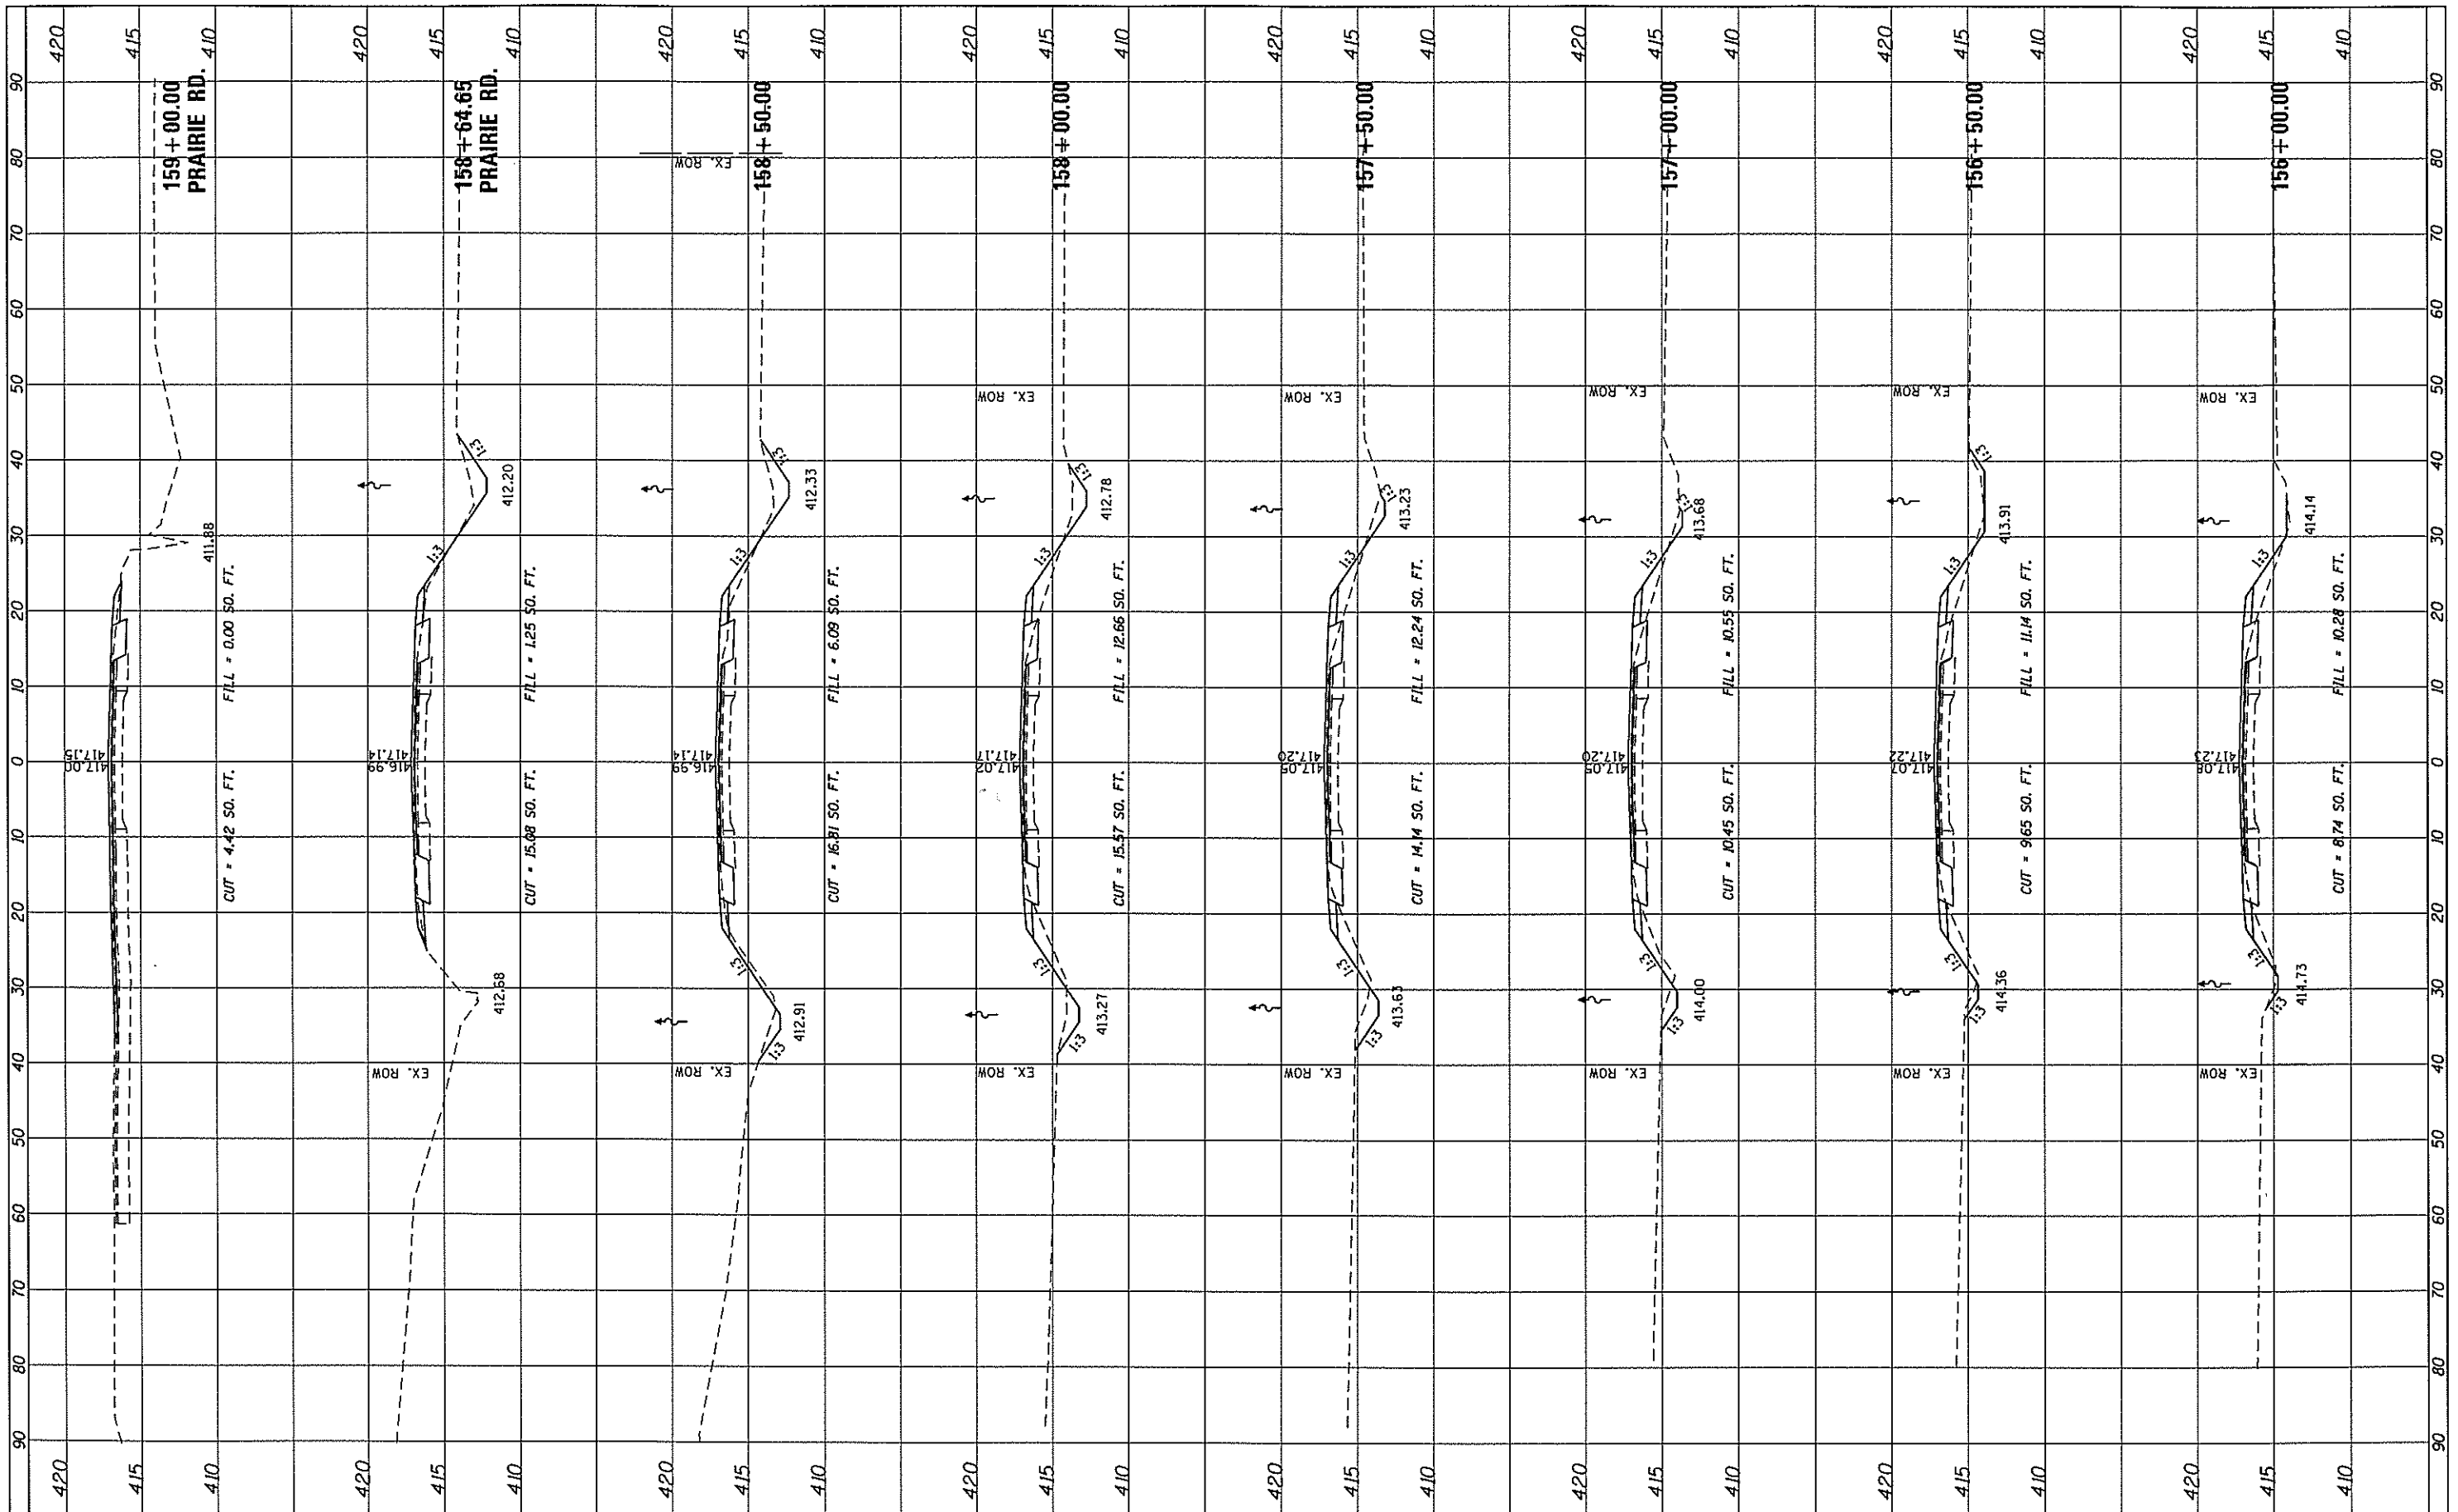

FILE NAME = X:\CH\154\2014\111084-18\CAD\Drawings to 100\1084	USER NAME = jgd	DESIGNED - JGG	REVISED -	STATE OF ILLINOIS DEPARTMENT OF TRANSPORTATION	CROSS SECTION - IL RTE 154 SCALE: SHEET 2 OF SHEETS STA. 156+00.00 TO STA. 159+00.00	F.A. RTE. 154	SECTION 125-1	COUNTY RANDOLPH	TOTAL SHEETS 20	SHEET NO. 18	
PLLOT SCALE = 20.00' / in.	CHECKED - MJB	DATE - 3/18/2014	REVISED -			CONTRACT NO. 76G70					
PLLOT DATE = 3/19/2014						ILLINOIS FED. AID PROJECT					