


FINAL SURVEY	SURVEYED	DATE
NOTE BOOK	PLOTTED	BY
REVISIONS	TEMPLATE	
AREAS CHECKED		
NO.		

ORIGINAL SURVEY	SURVEYED	DATE
NOTE BOOK	PLOTTED	BY
REVISIONS	TEMPLATE	
AREAS CHECKED		
NO.		

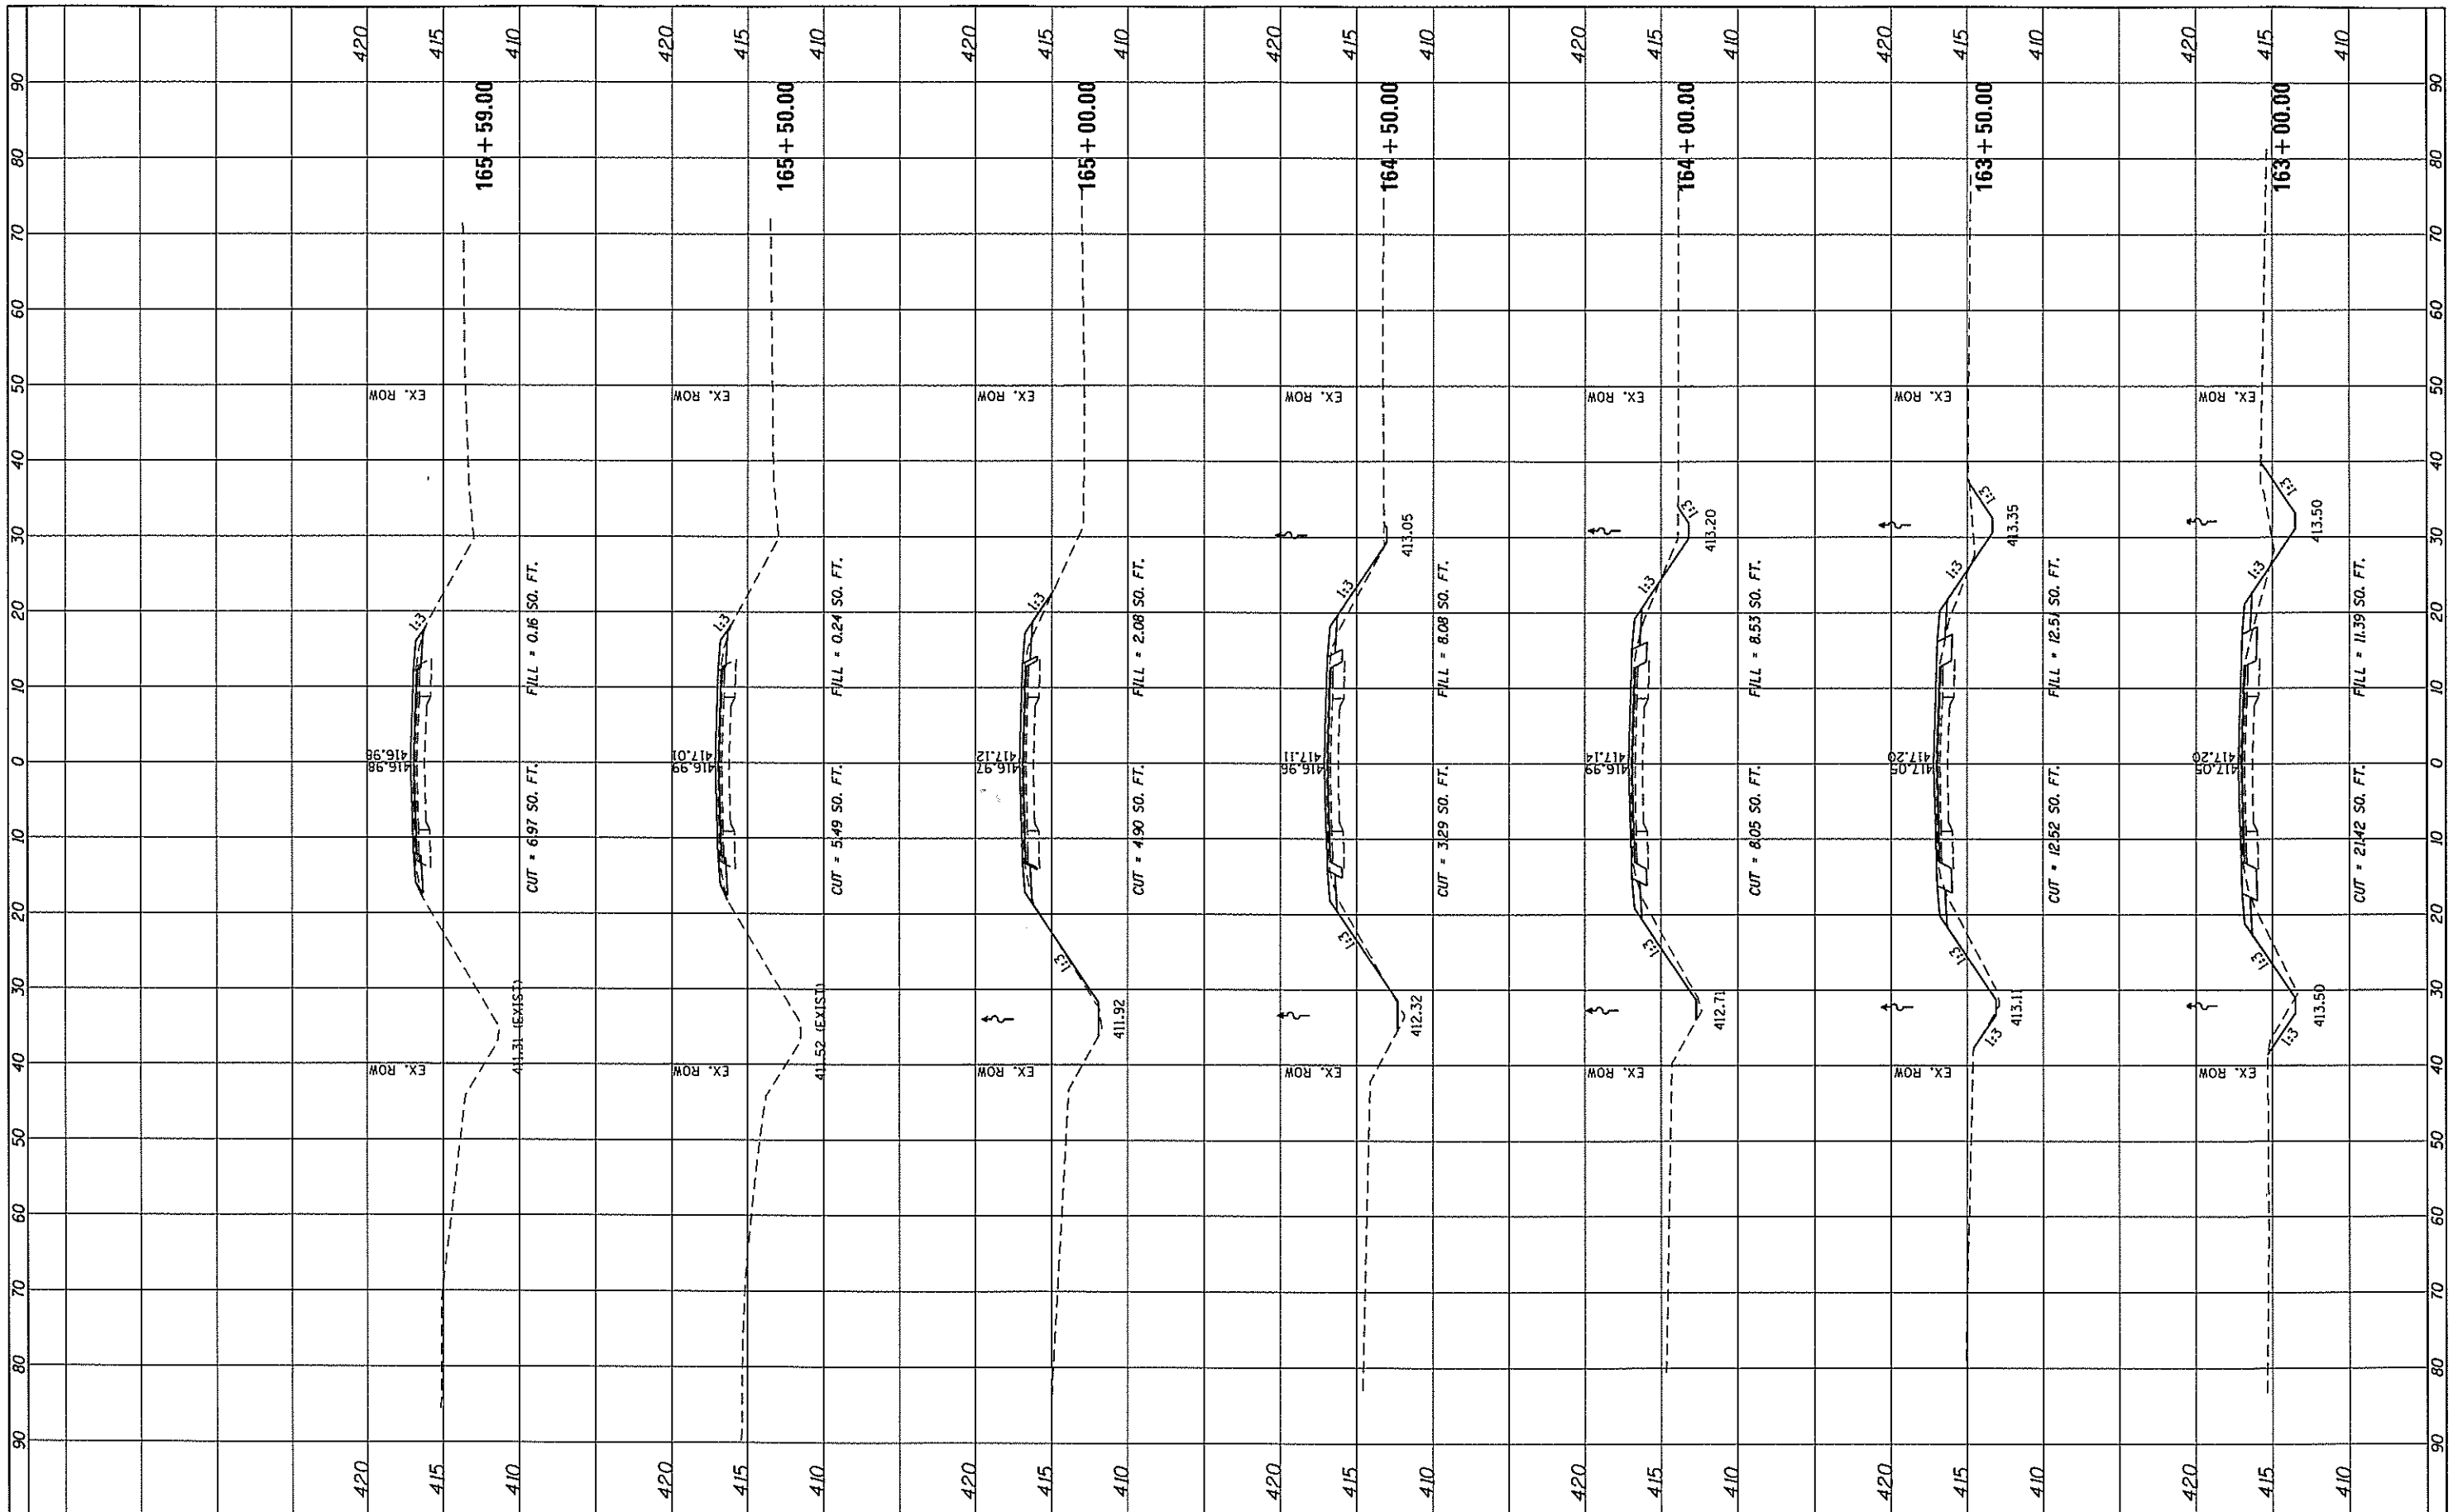

FILE NAME = X:\CH\152011\11084-18\CAD\Drawings to 100T\087670-shr-wsh.dgn	USER NAME = jgd1	DESIGNED - JGG	REVISED -	<b>STATE OF ILLINOIS</b> <b>DEPARTMENT OF TRANSPORTATION</b>	<b>CROSS SECTION - IL RTE 154</b>	F.A. RTE. 154	SECTION 125-1	COUNTY RANDOLPH	TOTAL SHEETS 20	SHEET NO. 20		
PLT SCALE = 20.00' / 1" =	CHECKED - MJB	REVISIONS -	SCALE:			SHEET 4 OF SHEETS	STA. 163+00.00 TO STA. 165+59.00	ILLINOIS FED. AID PROJECT				
PLT DATE = 3/19/2014	DATE - 3/18/2014	REVISIONS -	CONTRACT NO. 76G70									