

STATE OF ILLINOIS  
DEPARTMENT OF TRANSPORTATION  
DIVISION OF HIGHWAYS

**PROPOSED  
HIGHWAY PLANS**

F.A.P. ROUTE 314/F.A.P. 670 (IL 4)  
SECTION (30,66)I, (108,109,110-2)I-1

PATCHING  
MADISON COUNTY

C-98-013-14

F.A.P. RTE.	SECTION	COUNTY	TOTAL SHEETS	SHEET NO.
314/670	(30,66)I, (108,109,110-2)I-1	MADISON	5	1
ILLINOIS			CONTRACT NO. 76G89	

FOR INDEX OF SHEETS, SEE SHEET NO. 2

AADT: IL 4 7,400(2014)/9,000(2034) MU = 12.3% SU = 6.5%

BEGIN IL 4: LAT. - 38°42'11"N  
LONG. - 89°48'36"W  
END IL 4: LAT. - 38°59'53"N  
LONG. - 89°48'04"W





FULL SIZE PLANS HAVE BEEN PREPARED USING STANDARD ENGINEERING SCALES. REDUCED SIZED PLANS WILL NOT CONFORM TO STANDARD SCALES. IN MAKING MEASUREMENTS ON REDUCED PLANS, THE ABOVE SCALES MAY BE USED.

J.U.L.I.E.  
JOINT UTILITY LOCATION INFORMATION FOR EXCAVATION  
1-800-892-0123  
OR 811

PROJECT ENGINEER: MICHAEL PRITCHETT (618) 346-3180  
DESIGNER: BO WEDMORE (618) 346-3206

CONTRACT NO. 76G89

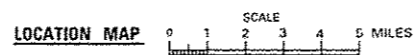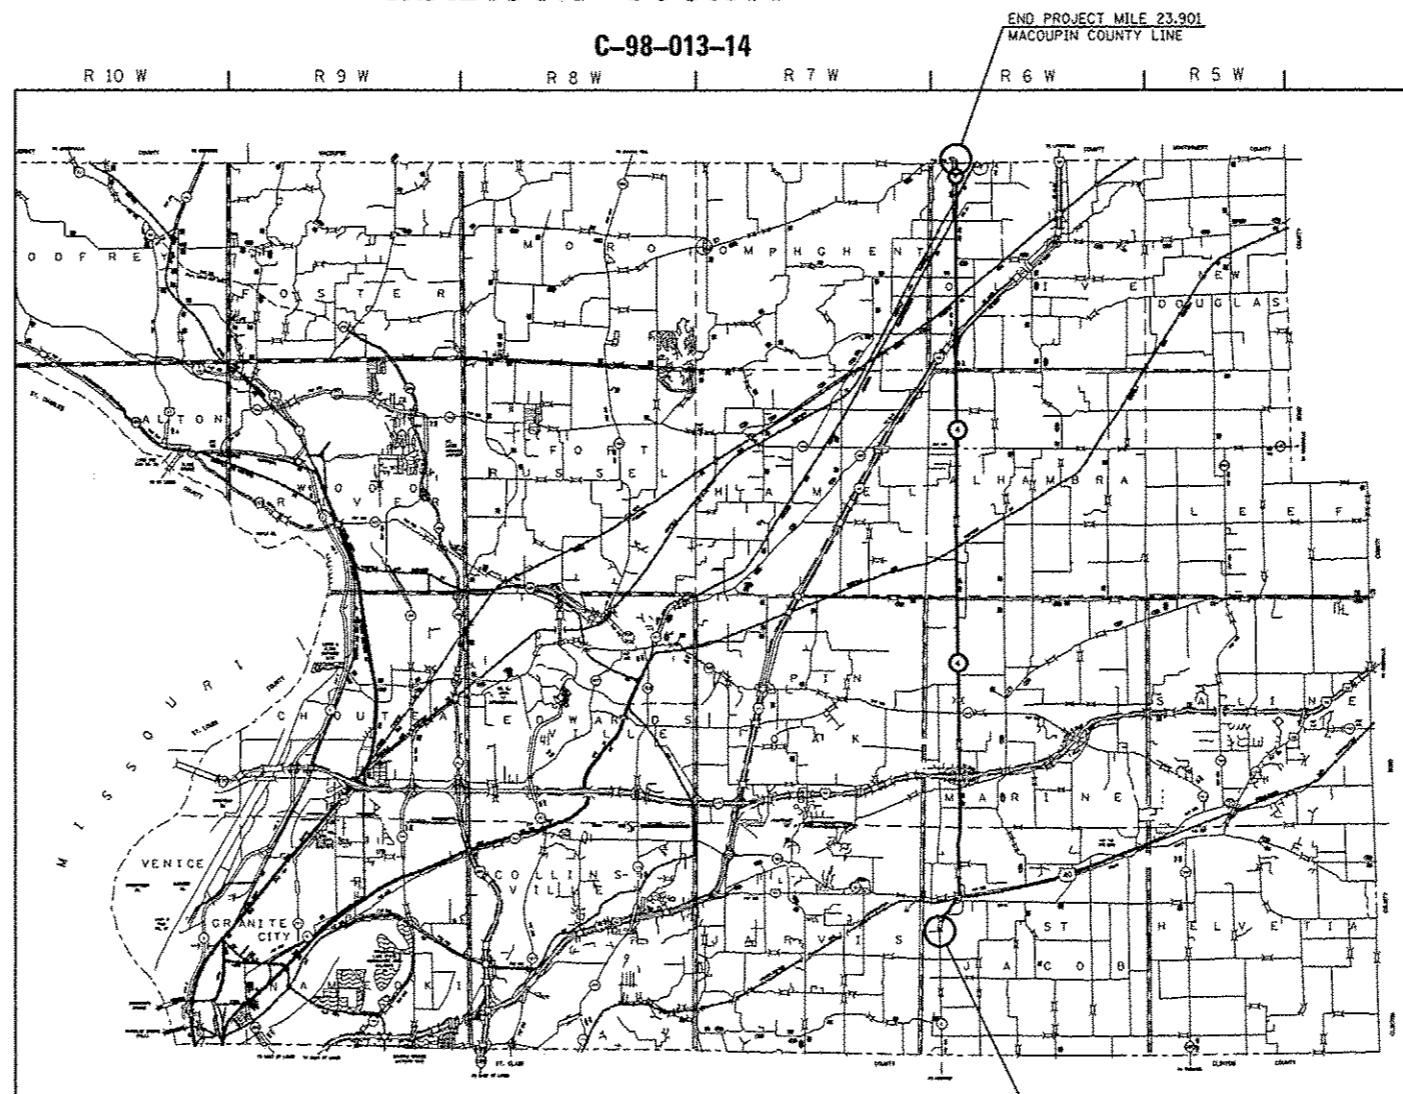

GROSS LENGTH = 20.606 MILES  
NET LENGTH = 20.606 MILES

BEGIN PROJECT MILE 3.295  
1 MILE SOUTH OF US 40

END PROJECT MILE 23.901  
MACOUPIN COUNTY LINE

STATE OF ILLINOIS  
DEPARTMENT OF TRANSPORTATION  
DIVISION OF HIGHWAYS

SUBMITTED *May 28 20 14*  
*Jeffrey Z. K...*  
DEPUTY DIRECTOR OF HIGHWAYS, REGION ENGINEER

*May 9 20 14*  
*John D. Baranzelli, P.E.*  
ENGINEER OF DESIGN AND ENVIRONMENT

*May 9 20 14*  
*Osber Osman, P.E.*  
DIRECTOR OF HIGHWAYS, CHIEF ENGINEER

PRINTED BY THE AUTHORITY  
OF THE STATE OF ILLINOIS