

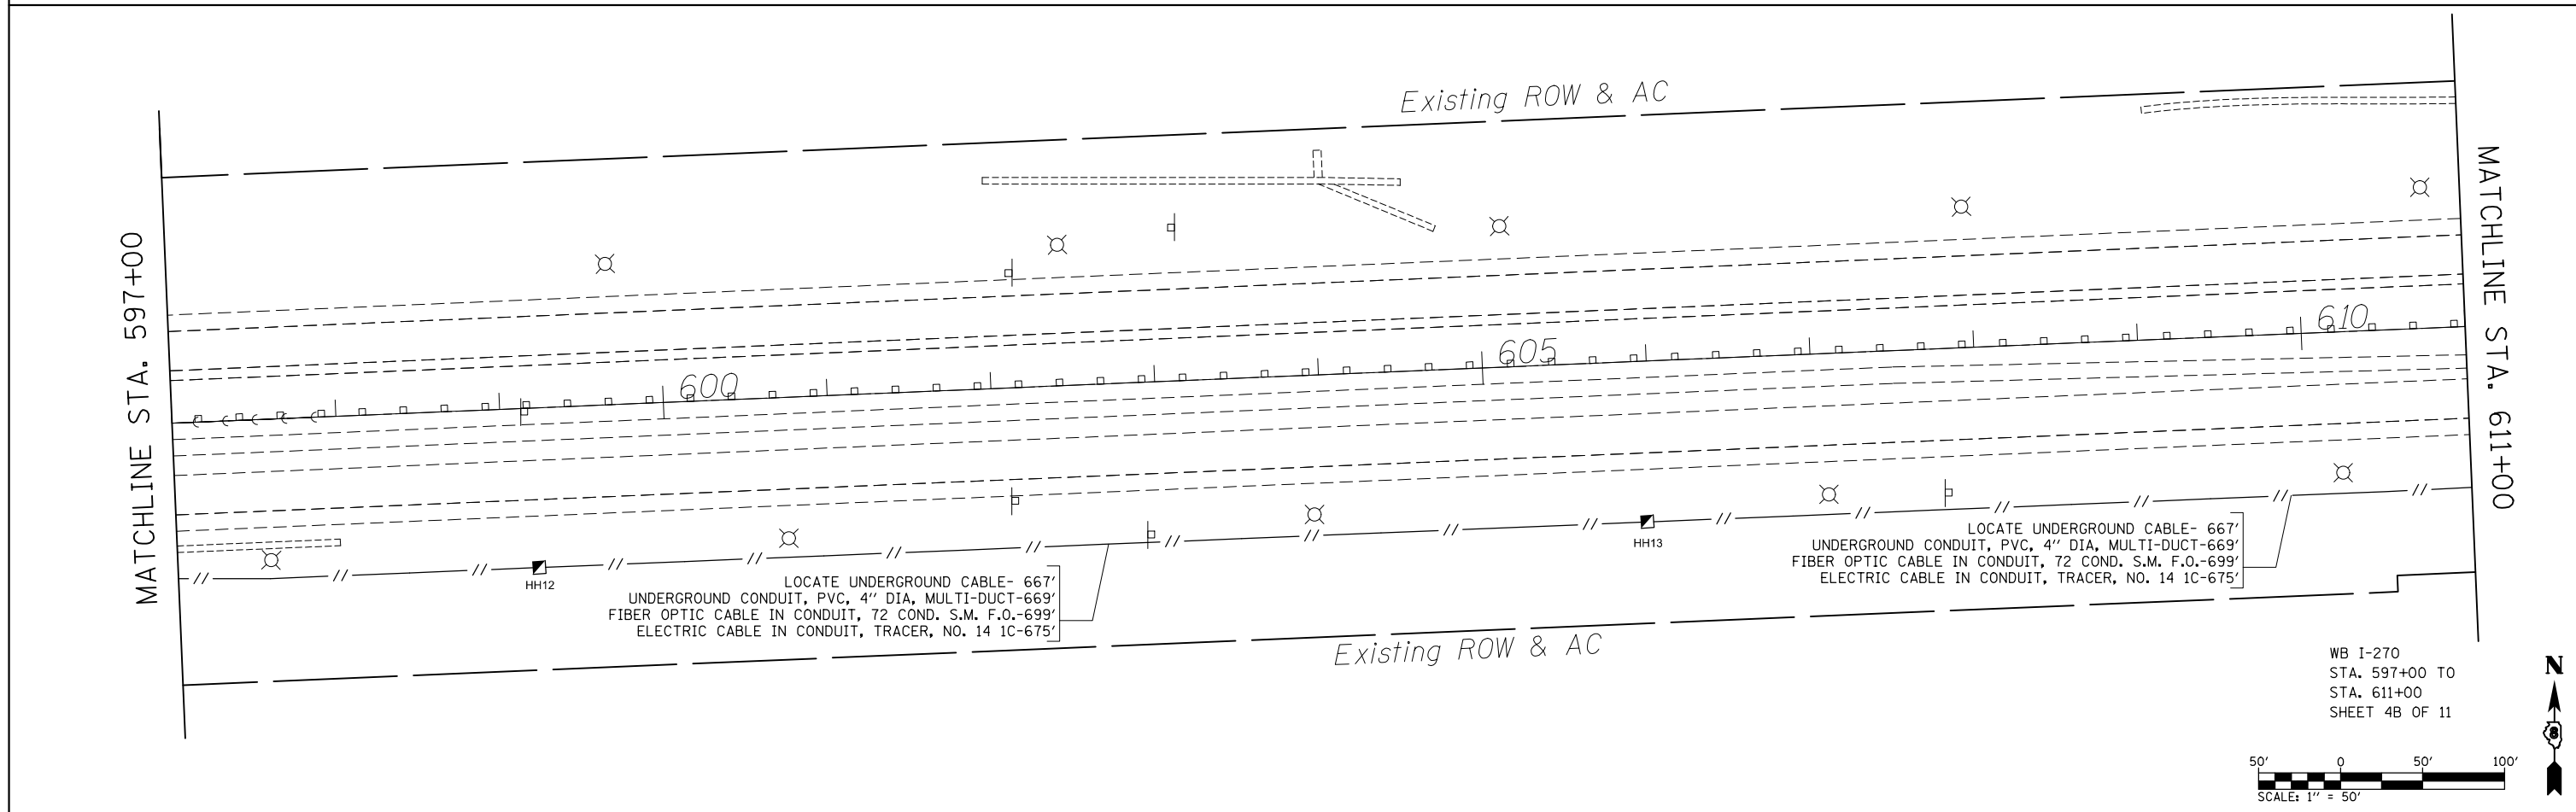


WB I-270
 STA. 583+00 TO
 STA. 597+00
 SHEET 4A OF 11

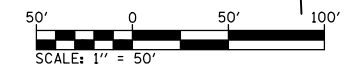

WB I-270
 STA. 597+00 TO
 STA. 611+00
 SHEET 4B OF 11

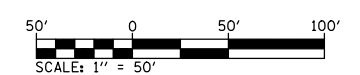

FILE NAME = e:\pwork\pwork\prestonme\d0355968\d076995-sht-ITS.dgn	USER NAME = prestonme	DESIGNED -	REVISED -	STATE OF ILLINOIS DEPARTMENT OF TRANSPORTATION	ITS PLAN 4A & 4B OF 11			F.A.I. RTE. 270	SECTION DIST 8 ITS 2014-2	COUNTY MADISON	TOTAL SHEETS 37	SHEET NO. 12
	PLOT SCALE = 100.0000' / 1in.	DRAWN -	REVISED -		SCALE:	SHEET NO.	OF SHEETS	STA.	TO STA.	CONTRACT NO. 76C95		
	PLOT DATE = 3/20/2014	CHECKED -	REVISED -		FED. ROAD DIST. NO. ILLINOIS FED. AID PROJECT							
		DATE -	REVISED -									