


MODIFY EXISTING
CONTROLLER CABINET
TYPE B
MP09.0

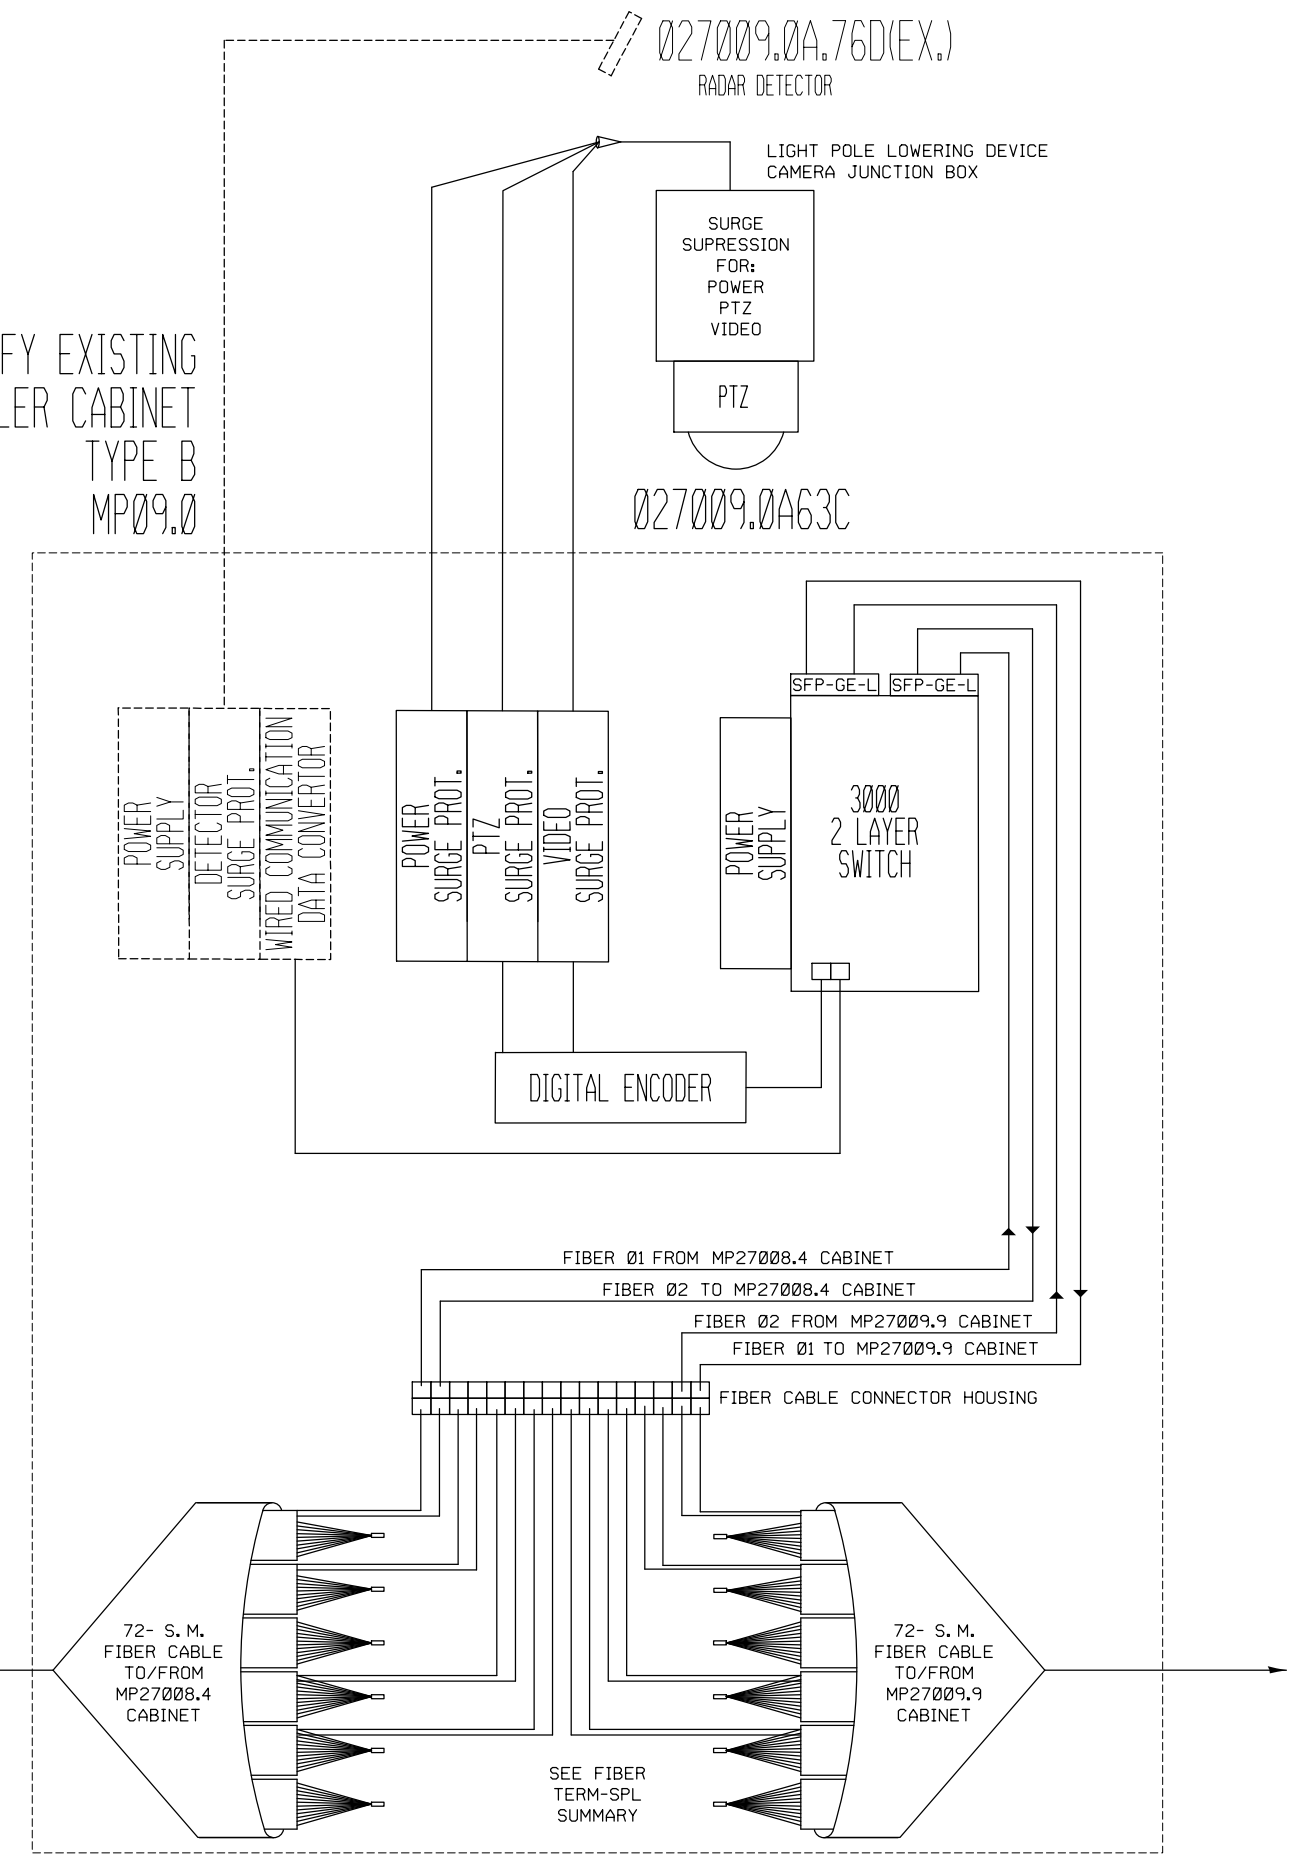

PLOT DATE = 3/20/2014
 FILE NAME = c:\pwork\pwork\prestonme\0355968\0876995-sht-ITS.dgn
 PLOT SCALE = 100.0000 / 1 in.
 REFERENCE = \$REF\$

FILE NAME =	USER NAME = prestonme	DESIGNED -	REVISED -
c:\pwork\pwork\prestonme\0355968\0876995-sht-ITS.dgn		DRAWN -	REVISED -
	PLOT SCALE = 100.0000 / 1 in.	CHECKED -	REVISED -
	PLOT DATE = 3/20/2014	DATE -	REVISED -

**STATE OF ILLINOIS
DEPARTMENT OF TRANSPORTATION**

COMMUNICATION SHEET			
MP027008.4 CABINET TO MP027009.0 CABINET			
SCALE:	SHEET NO.	OF SHEETS	STA. TO STA.

F.A.I. RTE.	SECTION	COUNTY	TOTAL SHEETS	SHEET NO.
270	DIST 8 ITS 2014-2	MADISON	37	35
CONTRACT NO. 76G95				
FED. ROAD DIST. NO.	ILLINOIS	FED. AID PROJECT		