



TYPICAL SECTION #1

F.A.P. 310 (U.S. 67)
STA. 206+37 TO STA. 276+66

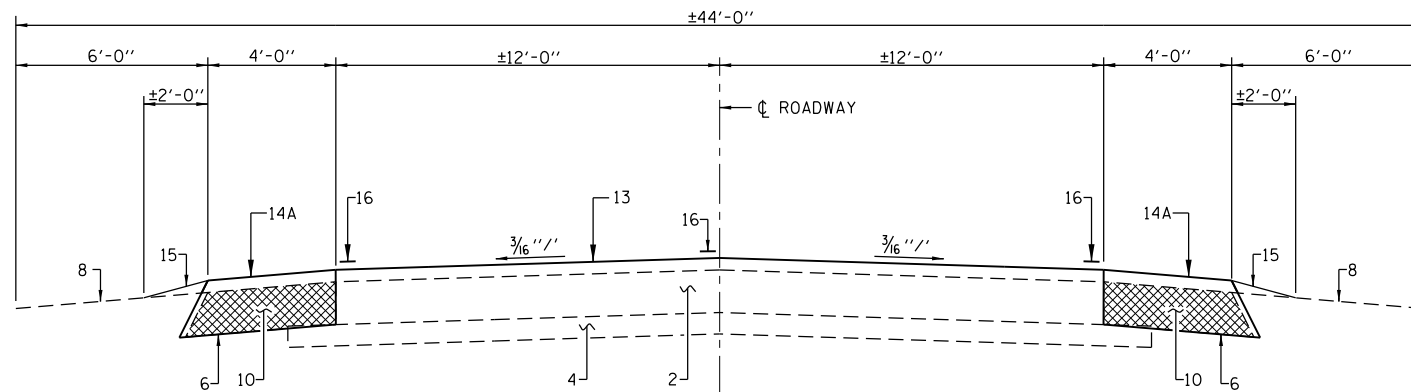

TYPICAL SECTION #2

F.A.P. 310 (U.S. 67)
STA. 282+39.08 TO STA. 290+46.48
STA. 302+11.29 TO STA. 310+10.96

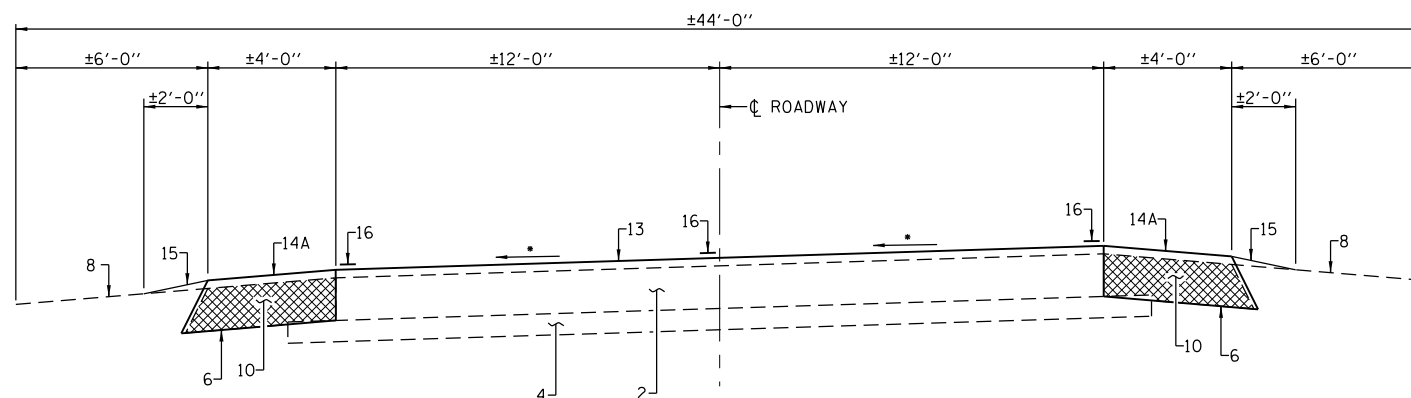

TYPICAL SECTION #3

F.A.P. 310 (U.S. 67)
STA. 276+66 TO STA. 282+39.08
STA. 290+46.48 TO STA. 302+11.29
STA. 319+72.04 TO STA. 327+10.49

- * S.E. = 0.035'/' STA. 276+66.42 TO STA. 278+72.42
- S.E. = 0.035'/' STA. 284+39.08 TO STA. 282+39.08
- S.E. = 0.042'/' STA. 290+46.48 TO STA. 292+46.48
- S.E. = 0.042'/' STA. 304+11.81 TO STA. 302+11.29

- INDICATES HMA SURFACE REMOVAL
- INDICATES HMA SHOULDER REMOVAL

PAVEMENT LEGEND

1. EX 9''-6''-9'' PCC PVMT
2. EX PCC PVMT
3. EX PCC BASE CRSE WIDENING
4. EX SUB-BASE
5. EX BIT OVERLAYS
6. EX HMA SHLDRS 8''
7. EX AGG SHLDRS, TY A
8. EX EARTH SHLDR
9. PR HMA SURF REMOVAL 3/4''
10. PR HMA SHOULDER REMOVAL
11. PR BIT MATERIAL & AGGREGATE (PRIME COAT)
12. PR HMA SURFACE COURSE 2 1/4''
13. PR HMA SURFACE COURSE 2 1/2''
14. PR HMA SHOULDERS, 9 1/2''
- 14A. PR HMA SHOULDERS, 10 1/2''
15. PR AGG WEDGE SHOULDER, TYPE B
16. PR THERMOPLASTIC PVMT MARKING
17. PR STRIP REFLECTIVE CRACK CONTROL

USER NAME = *USER*	DESIGNED -	REVISED -
	DRAWN -	REVISED -
PLOT SCALE = *SCALE*	CHECKED -	REVISED -
PLOT DATE = *DATE*	DATE -	REVISED -



Allen Henderson & Associates, Inc.
Civil and Structural Engineers Springfield, IL
62703 Phone: (217)544-8033 IL Design Firm
No. 184-001907

TYPICAL ROADWAY SECTIONS

SCALE: NONE SHEET NO. 1 OF 2 SHEETS STA. + TO STA. +

F.A.P. RTE.	SECTION	COUNTY	TOTAL SHEETS	SHEET NO.
310	(55,56)RS-3	GREENE	15	6
CONTRACT NO. 76H12				
FED. ROAD DIST. NO. ILLINOIS FED. AID PROJECT				