


TYPICAL SECTION #1

RURAL
 FAS 960
 (US 45)

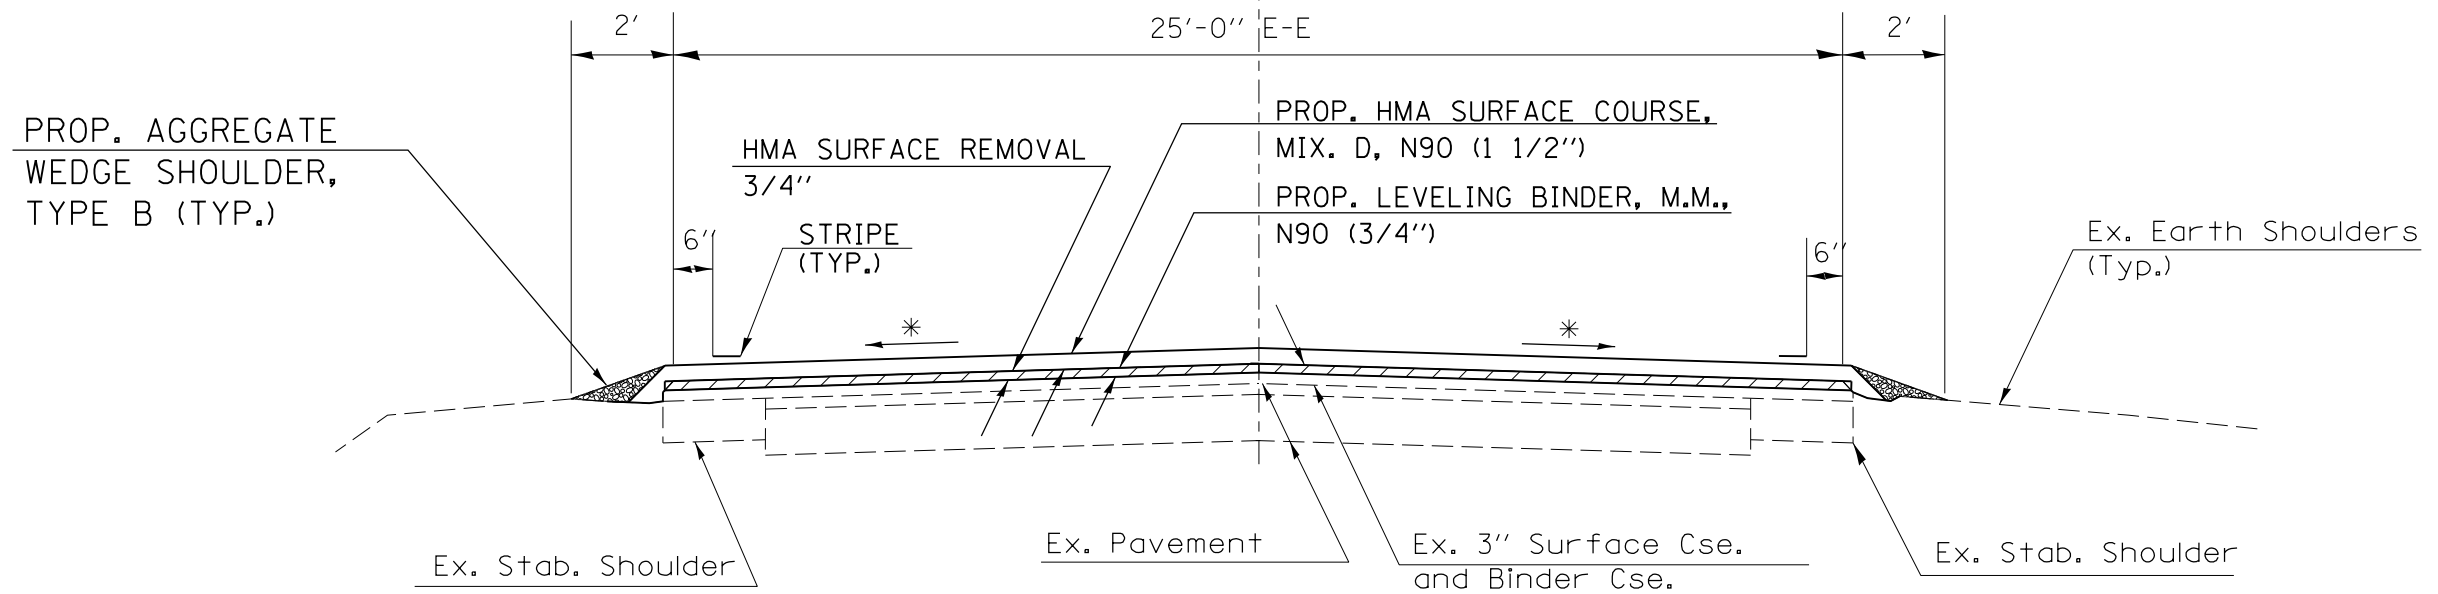

TO BE USED:
 STA. 505+60 TO STA. 531+52.76
 STA. 532+09.24 TO STA. 582+58.70 (BK)
 STA. 582+50.00 (AH) TO STA. 754+95.74
 STA. 756+15.24 TO STA. 780+00

* MATCH EX. SLOPE

STRUCTURE OMISSIONS:

SN 064-0002
 STA. 531+52.76 TO STA. 532+09.24

SN 064-0003
 STA. 754+95.74 TO STA. 756+15.24

FILE NAME =	USER NAME = \$USER\$	DESIGNED -	REVISED -	STATE OF ILLINOIS DEPARTMENT OF TRANSPORTATION	TYPICAL SECTION #1			F.A.S. RTE.	SECTION	COUNTY	TOTAL SHEETS	SHEET NO.
et:\pwork\pwork\hollayb1\0269923\7821\p-sht-plan.dgn		DRAWN -	REVISED -					960	39RS-8, 4ORS-10, 4IRS-6	Massac	38	7
	PLOT SCALE = 100.0000' / in.	CHECKED -	REVISED -		SCALE: SHEET NO. OF SHEETS STA. TO STA.			CONTRACT NO. 78219				
	PLOT DATE = 3/20/2014	DATE -	REVISED -		ILLINOIS FED. AID PROJECT							