


TYPICAL SECTION #2
RURAL

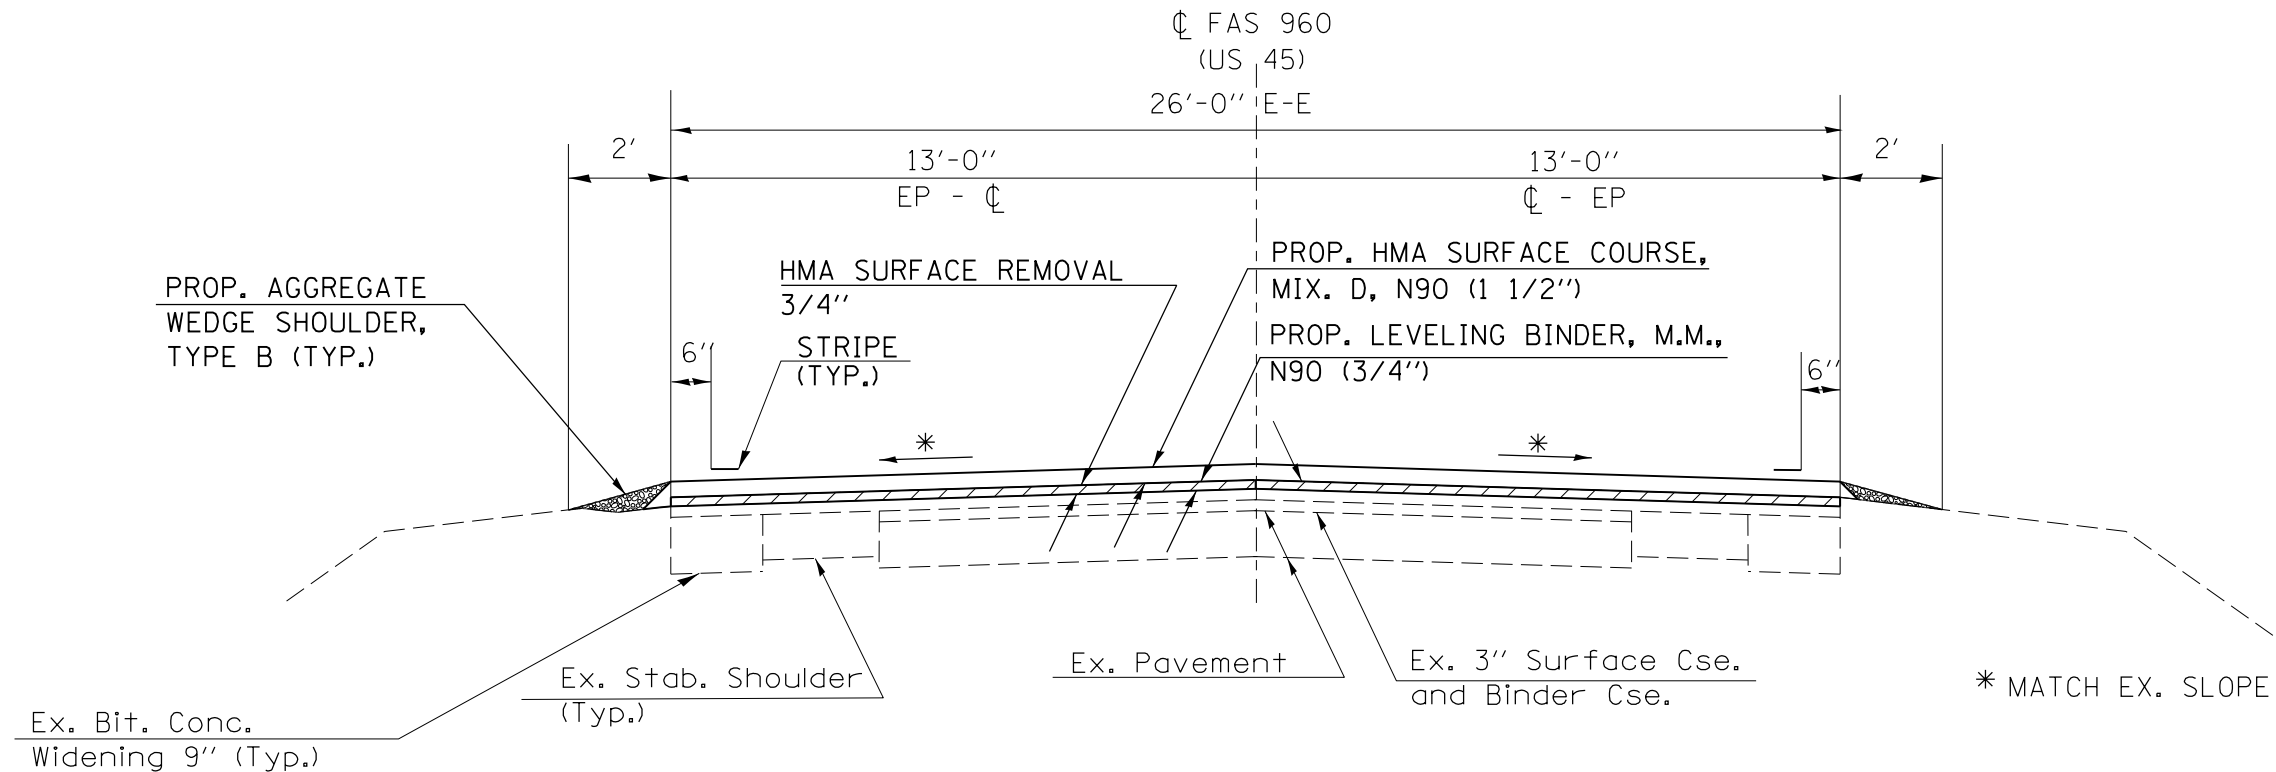

TO BE USED:

- STA. 780+00 TO STA. 794+00.80 (BK.)
- STA. 794+05.20 (AH.) TO STA. 795+49
- STA. 819+14 TO STA. 932+50
- STA. 940+89 TO STA. 941+37.60 (BK.)
- STA. 938+68.30 (AH.) TO STA. 981+03
- STA. 989+74 TO STA. 997+60
- STA. 1005+00 TO STA. 1008+78.6 (BK.)
- STA. 1008+79.2 (AH.) TO STA. 1021+58.9 (BK.)
- STA. 1021+59.5 (AH.) TO STA. 1060+97

FILE NAME =	USER NAME = \$USER\$	DESIGNED -	REVISED -	STATE OF ILLINOIS DEPARTMENT OF TRANSPORTATION	TYPICAL SECTION #2			F.A.S. RTE.	SECTION	COUNTY	TOTAL SHEETS	SHEET NO.
et:\pwork\pwork\hollayb1\0269923\7821\p-sht-plan.dgn		DRAWN -	REVISED -					960	39RS-8, 40RS-10, 41RS-6	Massac	38	8
	PLOT SCALE = 100.0000' / in.	CHECKED -	REVISED -		SCALE: SHEET NO. OF SHEETS STA. TO STA.			CONTRACT NO. 78219				
	PLOT DATE = 3/20/2014	DATE -	REVISED -		ILLINOIS FED. AID PROJECT							