


TYPICAL SECTION #3 RURAL

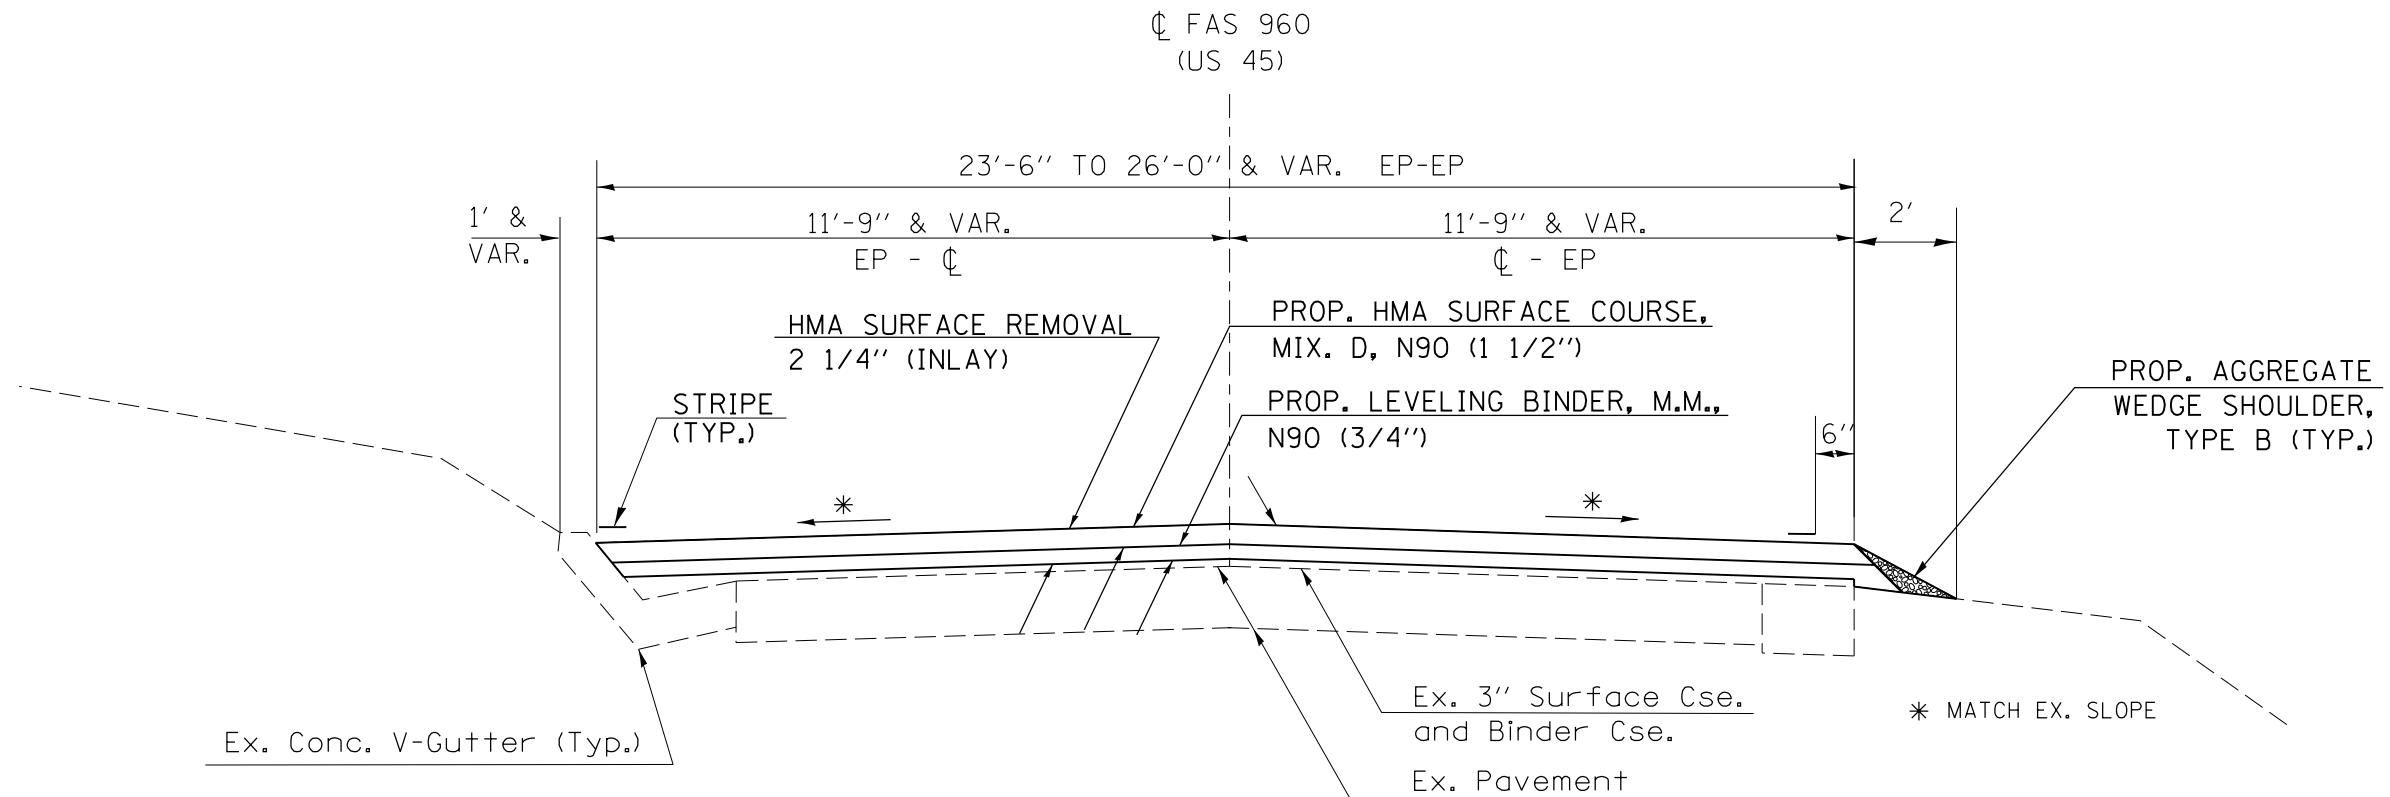

V-GUTTER SECTION TO BE USED:

STA. 795+49 TO STA. 815+97 RT & LT
 STA. 815+97 TO STA. 819+14 LT
 STA. 932+50 TO STA. 936+94 RT
 STA. 936+94 TO STA. 939+31 RT & LT
 STA. 939+31 TO STA. 940+89 RT
 STA. 981+03 TO STA. 982+13 RT
 STA. 982+13 TO STA. 986+83 RT & LT
 STA. 986+83 TO STA. 989+74 RT
 STA. 997+60 TO STA. 998+13 LT
 STA. 998+13 TO STA. 1005+00 RT & LT

AGG. SHLD. SECTION TO BE USED:

STA. 815+97 TO STA. 819+14 RT
 STA. 932+50 TO STA. 936+94 LT
 STA. 939+31 TO STA. 940+89 LT
 STA. 981+03 TO STA. 982+13 LT
 STA. 986+83 TO STA. 989+74 LT
 STA. 997+60 TO STA. 998+13 RT

FILE NAME =	USER NAME = \$USER*	DESIGNED -	REVISED -	STATE OF ILLINOIS DEPARTMENT OF TRANSPORTATION	TYPICAL SECTION #3			F.A.S. RTE.	SECTION	COUNTY	TOTAL SHEETS	SHEET NO.			
et:\pwork\pwork\hollayb1\0269923\7821	h-sh-t-plan.dgn	DRAWN -	REVISED -		SCALE:	SHEET NO.	OF	SHEETS	STA.	TO STA.	960	39RS-8, 4ORS-10, 4IRS-6	Massac	38	9
	PLOT SCALE = 100.0000' / in.	CHECKED -	REVISED -		CONTRACT NO. 78219										
	PLOT DATE = 3/20/2014	DATE -	REVISED -		ILLINOIS FED. AID PROJECT										