
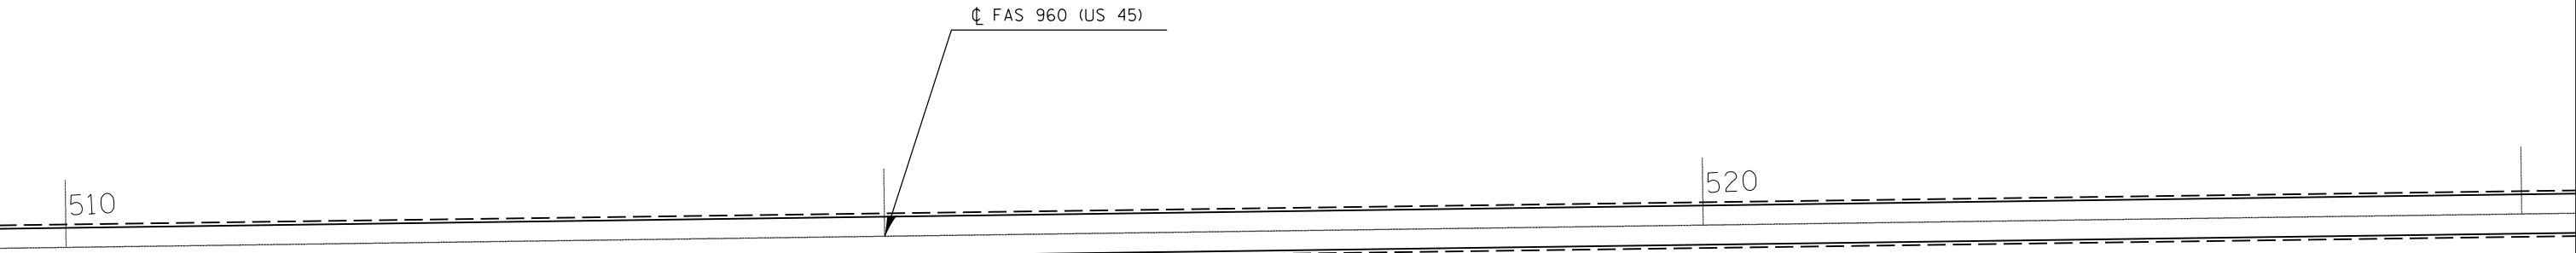


PROP. PROJECT BEGINS  
 STA. 505+60 (PROP. BUTT JT.  
 SOUTH OF IL 169)

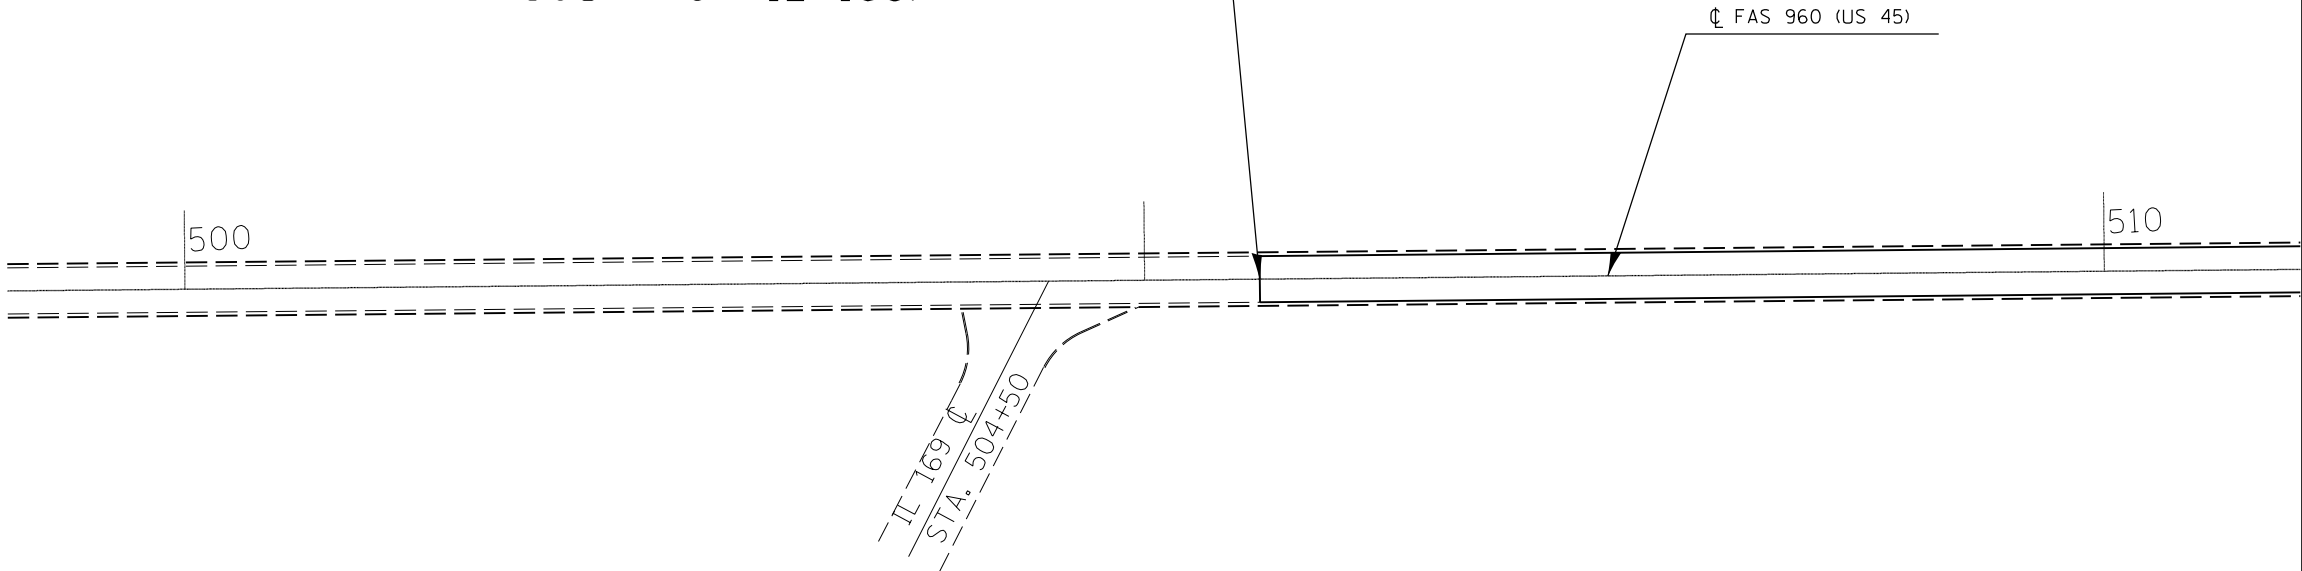

FILE NAME =	USER NAME = \$USER*	DESIGNED -	REVISED -
et:\pwork\pwork\hollayb1\0269923\7821	h-sh-t-plan.dgn	DRAWN -	REVISED -
	PLOT SCALE = 100.0000' / in.	CHECKED -	REVISED -
	PLOT DATE = 3/20/2014	DATE -	REVISED -

**STATE OF ILLINOIS  
 DEPARTMENT OF TRANSPORTATION**

**PLAN SHEET - STA. 505 + 60 TO STA. 525 + 00**

SCALE: SHEET NO. OF SHEETS STA. TO STA.

F.A.S. RTE.	SECTION	COUNTY	TOTAL SHEETS	SHEET NO.
960	39RS-8, 40RS-10, 41RS-6	MASSAC	38	16
ILLINOIS FED. AID PROJECT			CONTRACT NO. 78219	