



DATE	
BY	
PLAN	
SURVEYED	
PLOTTED	
ALIGNED	
CHECKED	
FILE NAME	
NO.	

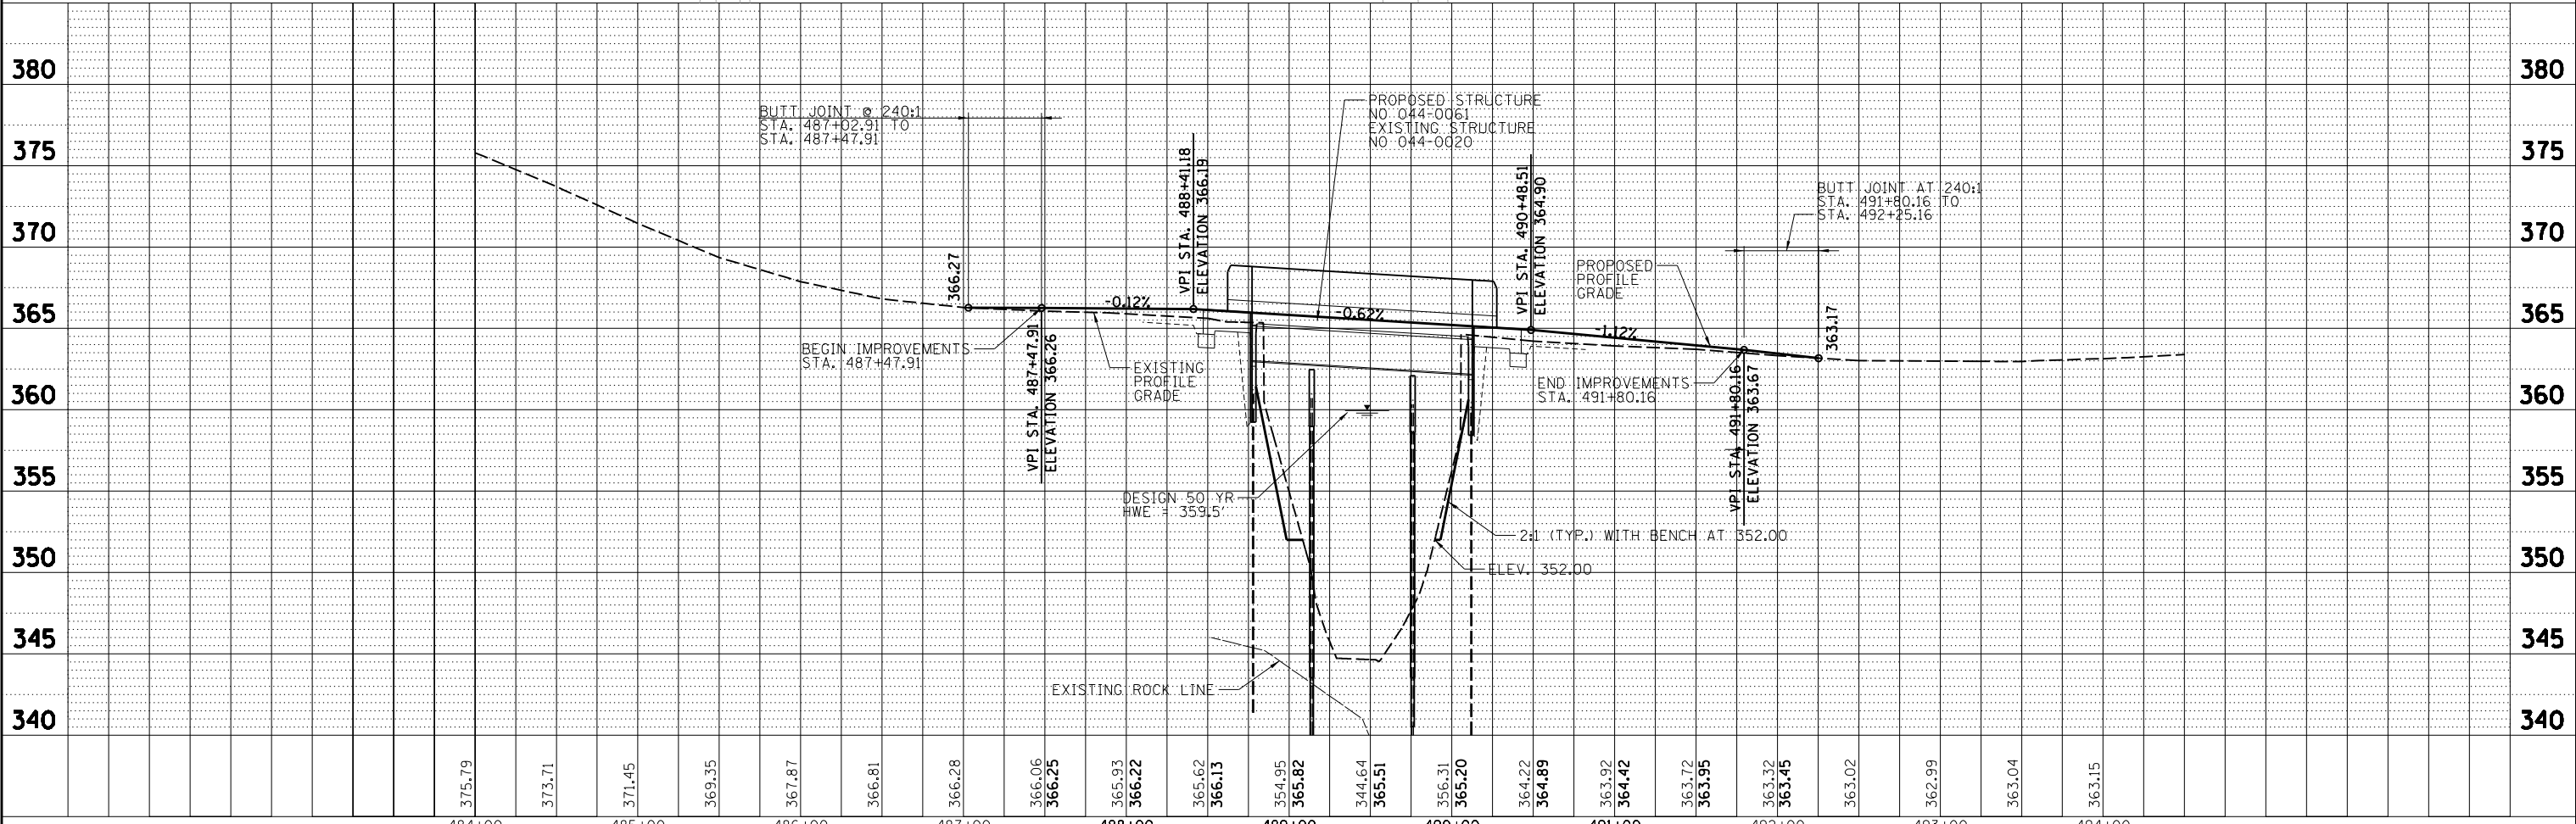

DATE	
BY	
PROFILE	
SURVEYED	
PLOTTED	
GRADES CHECKED	
STRUCTURE	
NOT AT THIS OFFICE	
NO.	

LAYOUT	
DRAWN	
REVIEWED	

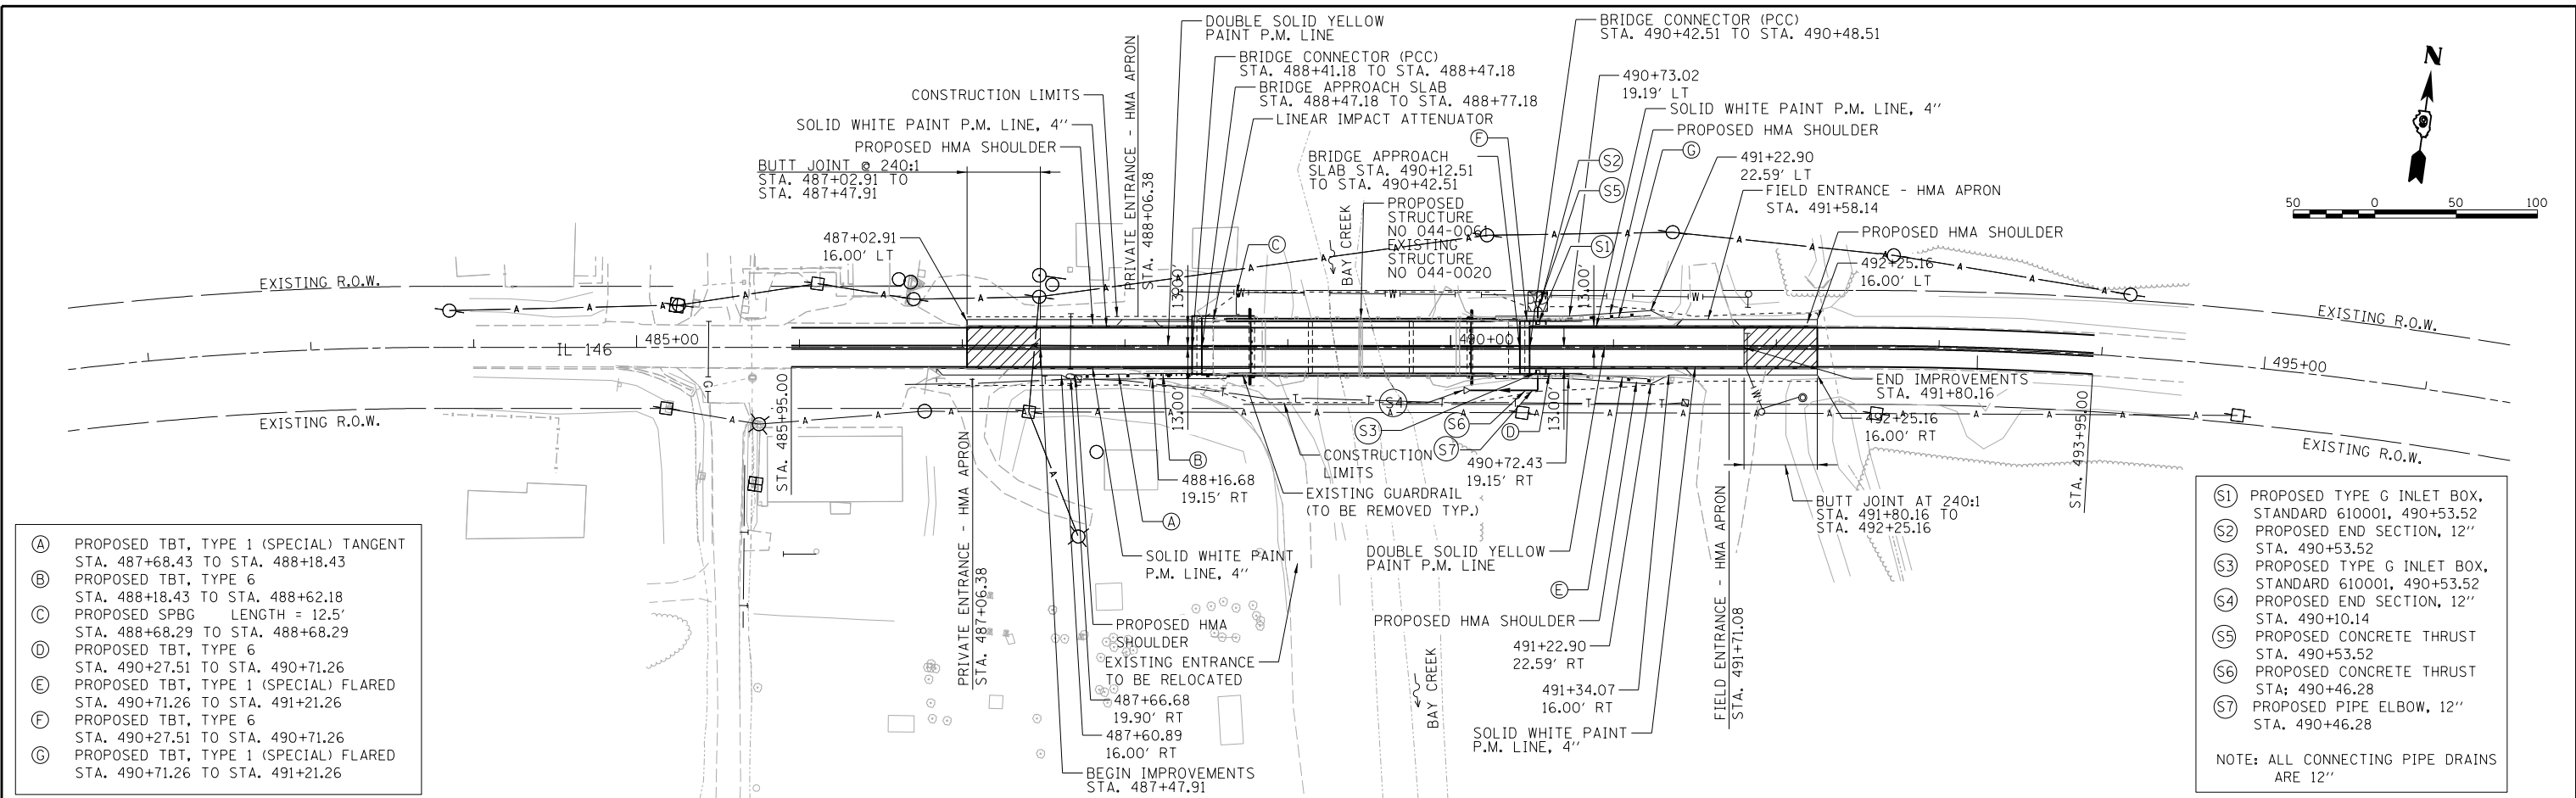

FILE NAME =	USER NAME = dward01573	DESIGNED - BKC	REVISED -	F.A.P. RTE. = 885	SECTION = 110B-1	COUNTY = JOHNSON	TOTAL SHEETS = 52	SHEET NO. = 11
STATE OF ILLINOIS DEPARTMENT OF TRANSPORTATION				PLAN & PROFILE (IL-146 OVER BAY CREEK)				
CONTRACT NO. 78279				SCALE:	SHEET NO.	OF SHEETS	STA.	TO STA.
FED. ROAD DIST. NO. ILLINOIS FED. AID PROJECT								