

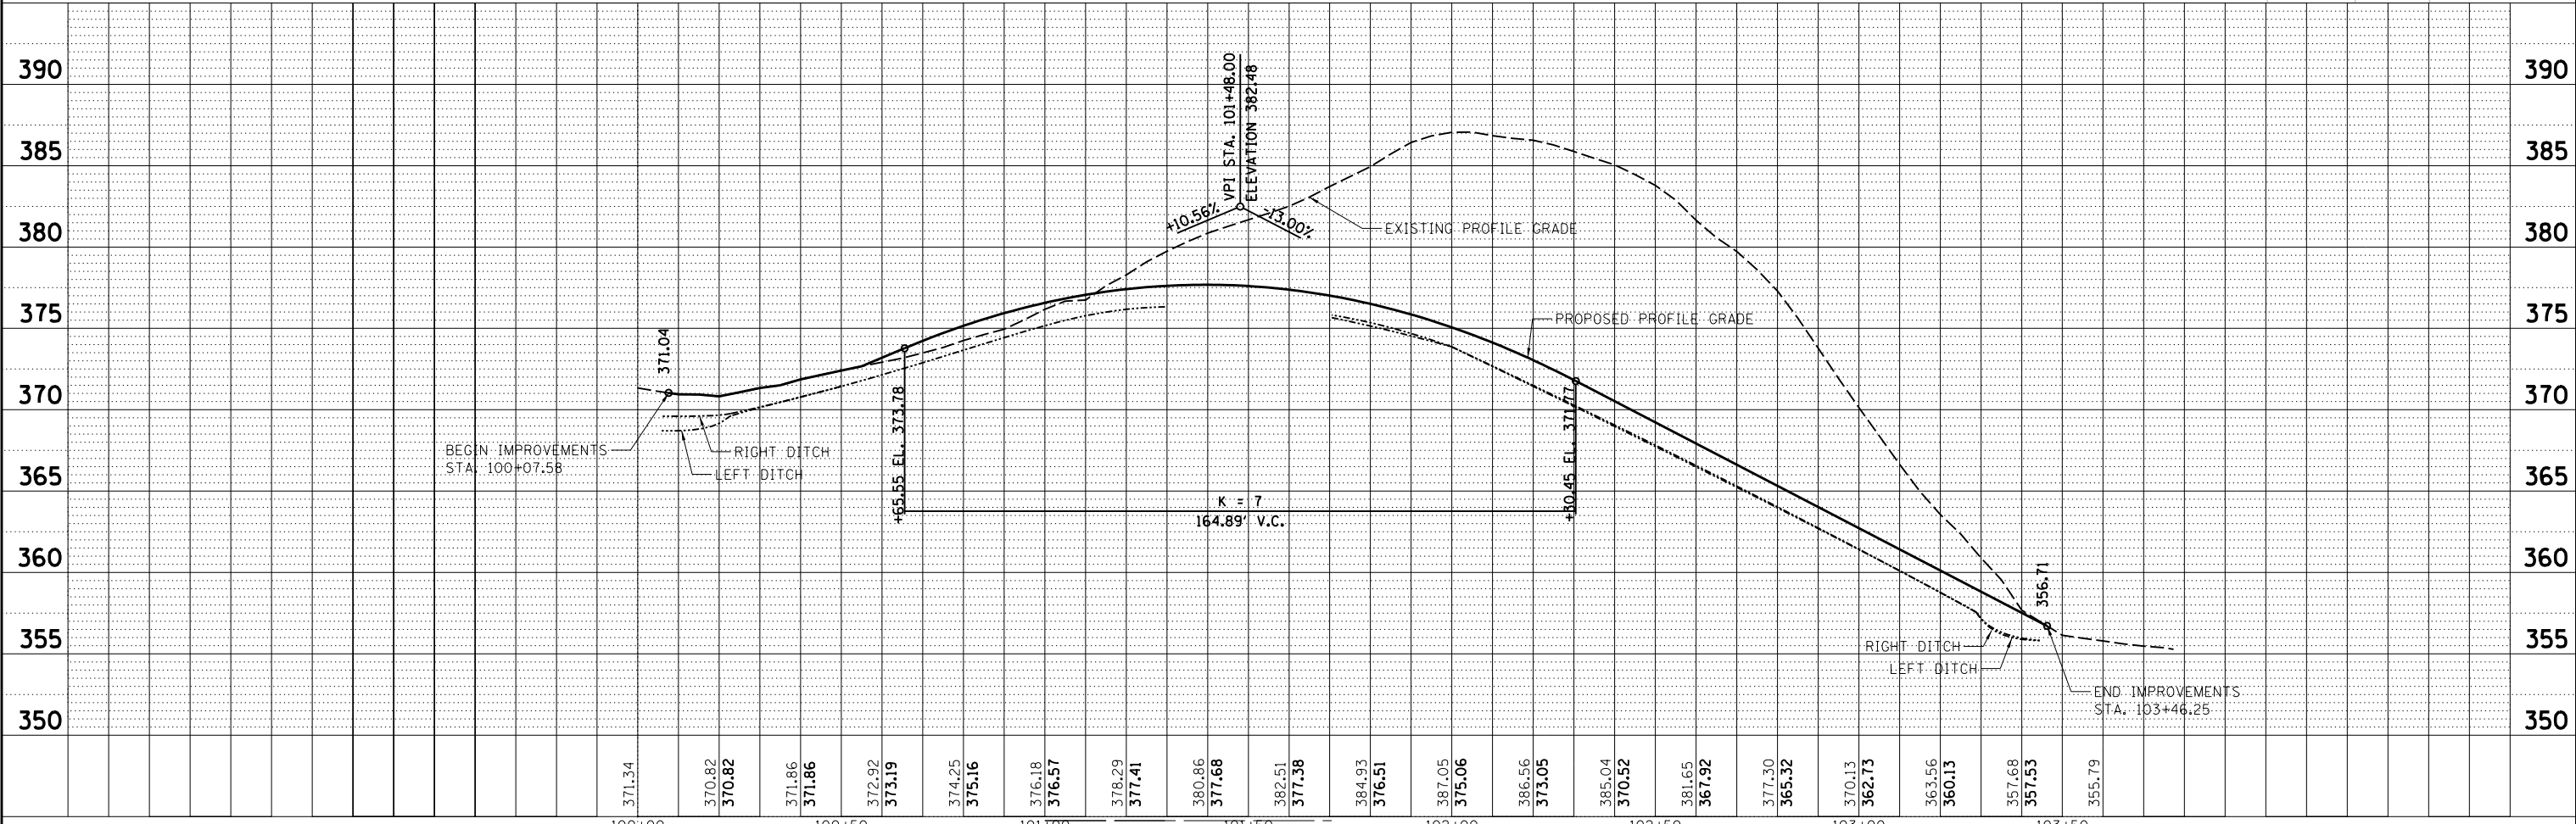


PLAN	SURVEYED	DATE
	PLOTTED	BY
	ALIGNED	
	CHECKED	
	FILED	
	NO. /	
	NO.	

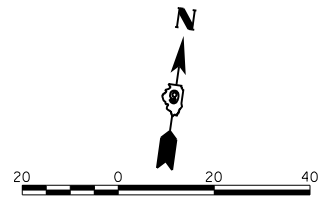

PROFILE	SURVEYED	DATE
	PLOTTED	BY
	GRADES CHECKED	
	STRUCTURE NOTATIONS OK'D	
	NO. /	
	NO.	

LAYOUT	DATE
DRAWN	BY
REVIEWED	

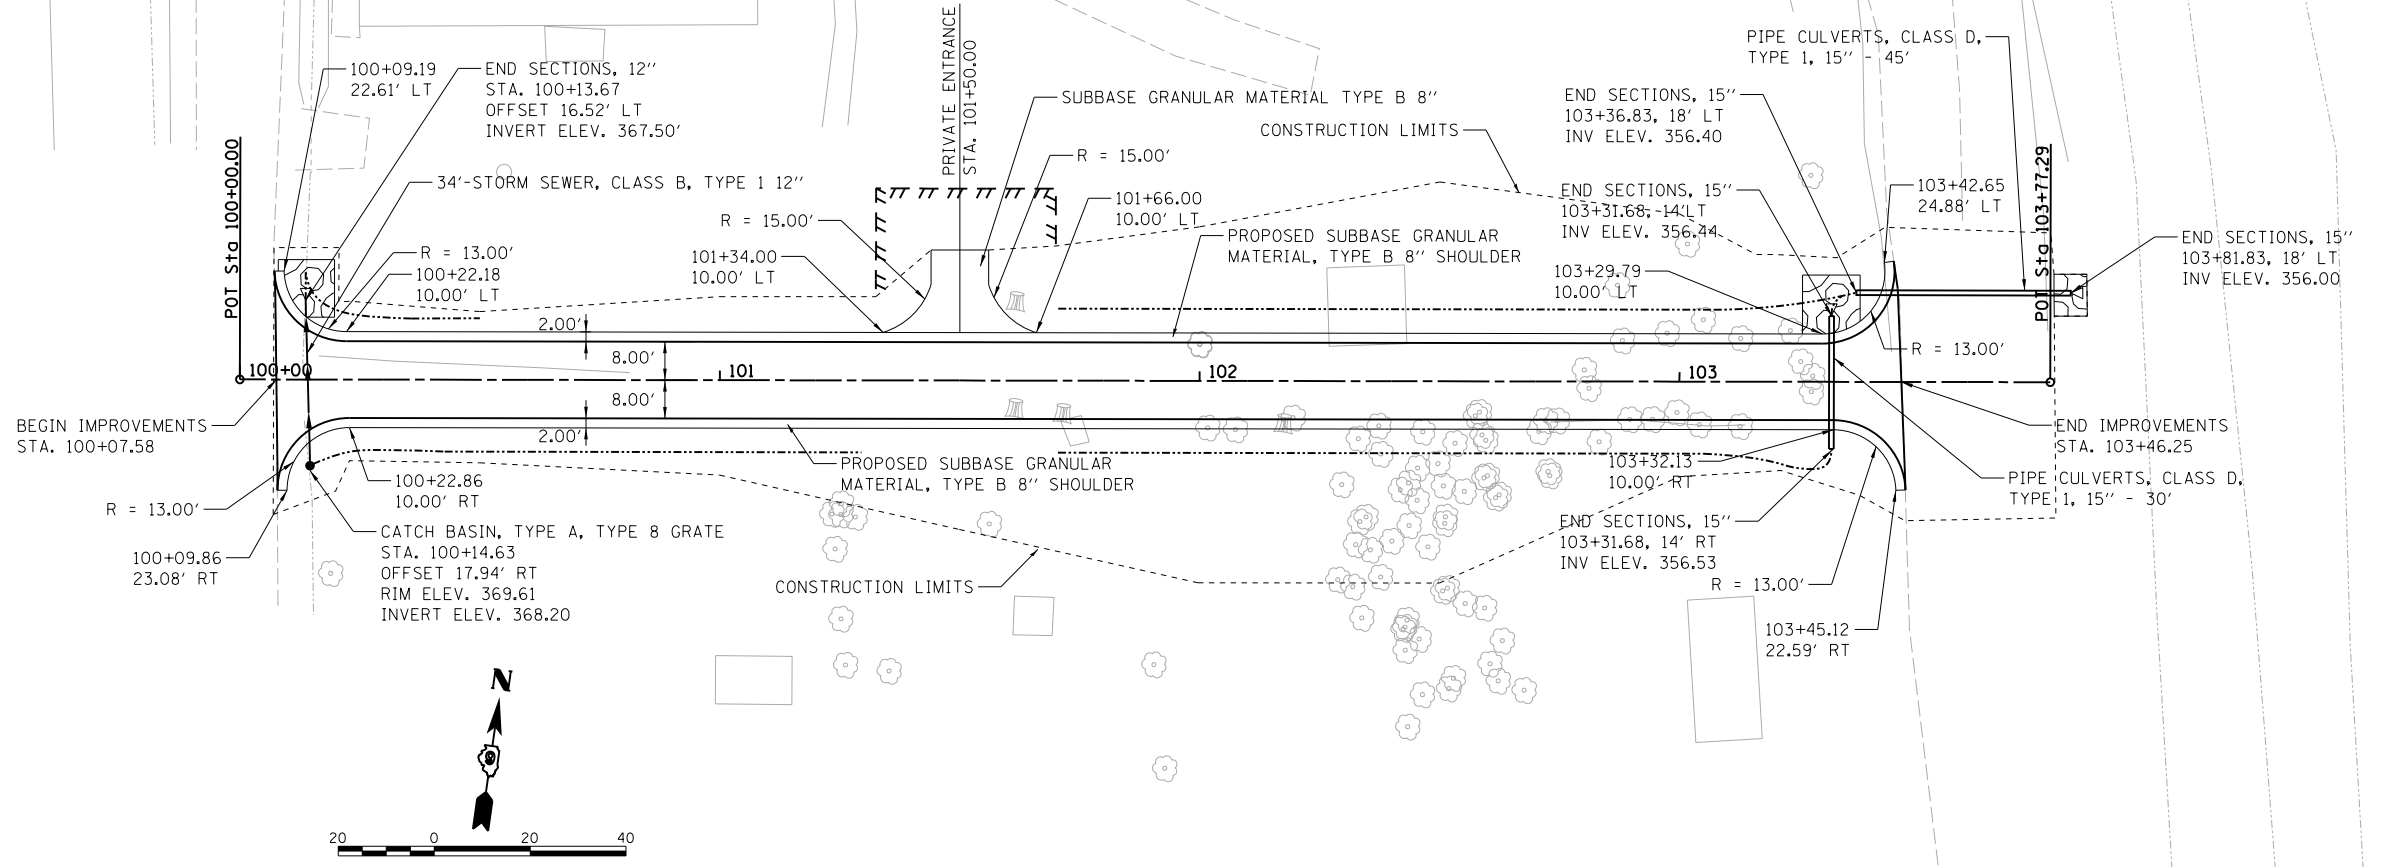

FILE NAME =	USER NAME = dwd01573	DESIGNED - BKC	REVISED -	<b>STATE OF ILLINOIS</b> <b>DEPARTMENT OF TRANSPORTATION</b>	<b>PLAN &amp; PROFILE (ACCESS ROAD)</b>			F.A.P. R.E. = 885	SECTION = 110B-1	COUNTY = JOHNSON	TOTAL SHEETS = 52	SHEET NO. = 12
PLOT SCALE = 40.0000' / in.					CHECKED - MH	REVISED -	SCALE:	SHEET NO. OF SHEETS	STA. TO STA.	CONTRACT NO. 78279		
PLOT DATE = 03/10/2014					DATE - 02/17/14	REVISED -				FED. ROAD DIST. NO. ILLINOIS FED. AID PROJECT		