

NORTH EDGE OF CONCRETE

Location	Station	Offset	Theoretical Grade Elevations
Free End of West Appr.	488+47.18	-19.33	365.83
'A'	488+57.18	-19.33	365.76
'B'	488+67.18	-19.33	365.70
Abut. End of West Appr.	488+77.18	-19.33	365.64

NORTH EDGE OF SHOULDER


Location	Station	Offset	Theoretical Grade Elevations
Free End of West Appr.	488+47.18	-16.00	365.89
'A'	488+57.18	-16.00	365.83
'B'	488+67.18	-16.00	365.77
Abut. End of West Appr.	488+77.18	-16.00	365.71

NORTH EDGE OF PAVEMENT

Location	Station	Offset	Theoretical Grade Elevations
Free End of West Appr.	488+47.18	-12.00	365.97
'A'	488+57.18	-12.00	365.91
'B'	488+67.18	-12.00	365.85
Abut. End of West Appr.	488+77.18	-12.00	365.79

STAGE CONSTRUCTION JOINT

Location	Station	Offset	Theoretical Grade Elevations
Free End of West Appr.	488+47.18	-0.50	366.15
'A'	488+57.18	-0.50	366.08
'B'	488+67.18	-0.50	366.02
Abut. End of West Appr.	488+77.18	-0.50	365.96

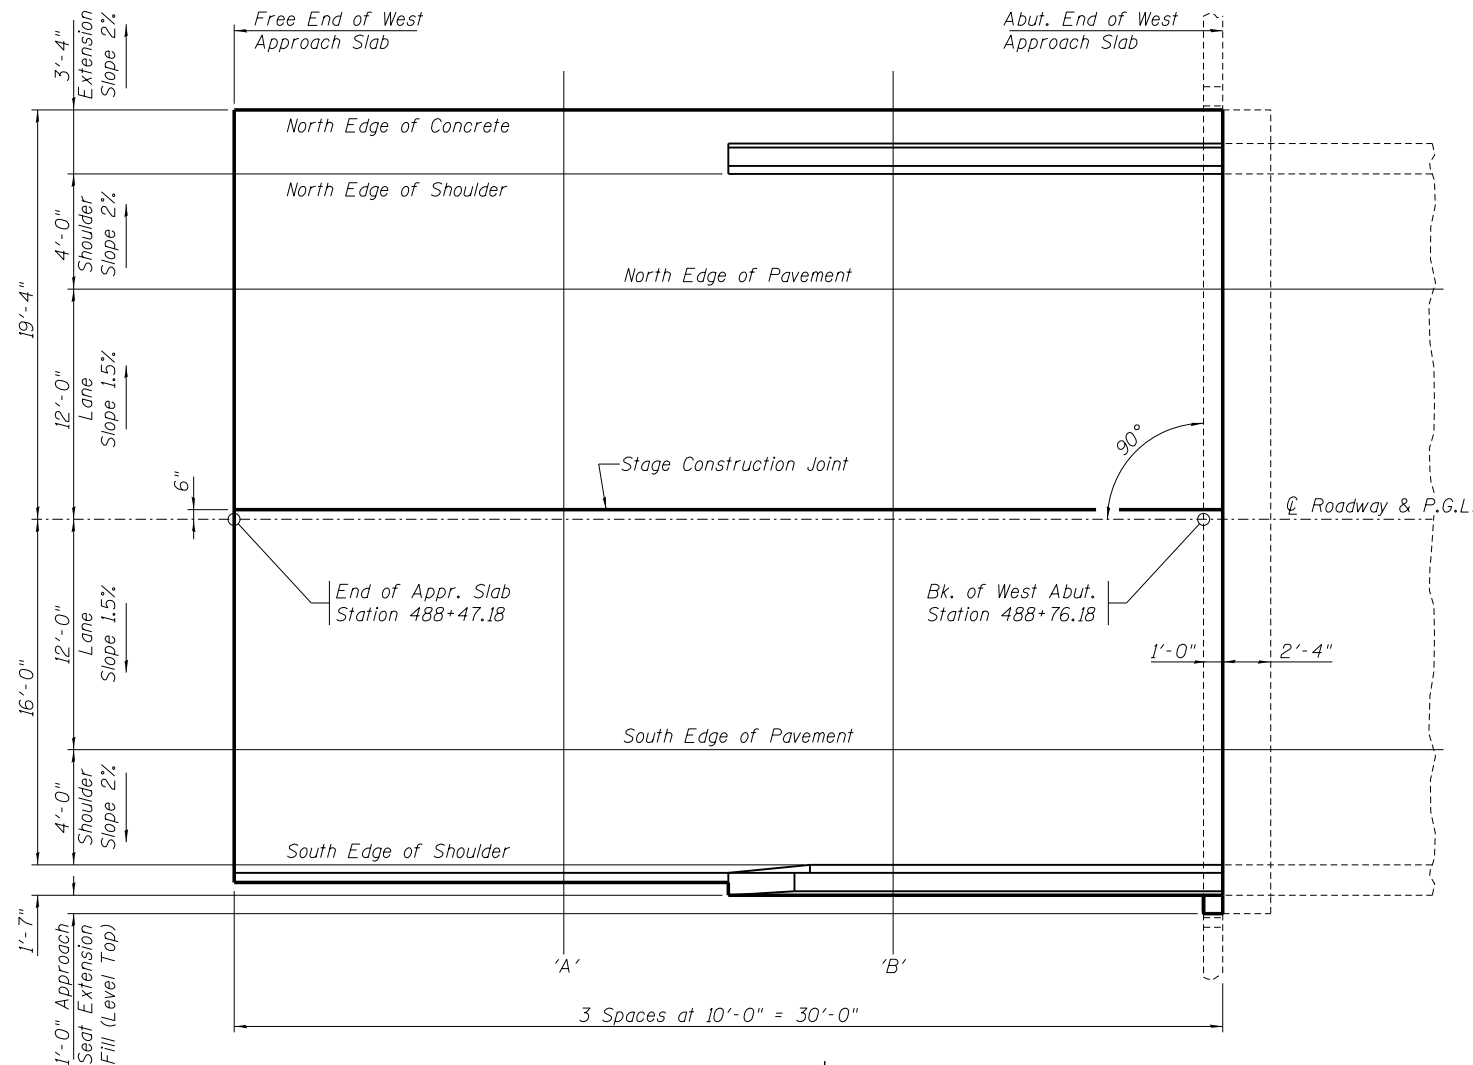

PLAN

☉ ROADWAY & P.G.L.

Location	Station	Offset	Theoretical Grade Elevations
Free End of West Appr.	488+47.18	0.00	366.15
'A'	488+57.18	0.00	366.09
'B'	488+67.18	0.00	366.03
Abut. End of West Appr.	488+77.18	0.00	365.97

SOUTH EDGE OF PAVEMENT

Location	Station	Offset	Theoretical Grade Elevations
Free End of West Appr.	488+47.18	12.00	365.97
'A'	488+57.18	12.00	365.91
'B'	488+67.18	12.00	365.85
Abut. End of West Appr.	488+77.18	12.00	365.79

SOUTH EDGE OF SHOULDER

Location	Station	Offset	Theoretical Grade Elevations
Free End of West Appr.	488+47.18	16.00	365.89
'A'	488+57.18	16.00	365.83
'B'	488+67.18	16.00	365.77
Abut. End of West Appr.	488+77.18	16.00	365.71

c:\working\dms24893\0978279-sh-bridge.dgn



PROFESSIONAL DESIGN FIRM LICENSE #184-001084 © Copyright Hanson Professional Services Inc. 2014	USER NAME = dwd01573	DESIGNED - JGT	REVISED -
		CHECKED - TEH	REVISED -
		DRAWN - Rod	REVISED -
		CHECKED - JGT	REVISED -
	PLOT DATE = 03/10/2014 10:50:27 AM		

**STATE OF ILLINOIS
DEPARTMENT OF TRANSPORTATION**

**TOP OF WEST APPROACH SLAB ELEVATIONS
STRUCTURE NO. 044-0061**

SHEET NO. 10 OF 29 SHEETS

F.A.P. RTE.	SECTION	COUNTY	TOTAL SHEETS	SHEET NO.
885	110B-1	JOHNSON	52	33
CONTRACT NO. 78279				
ILLINOIS FED. AID PROJECT				