

**NORTH EDGE OF SHOULDER**

Location	Station	Offset	Theoretical Grade Elevations
Abut. End of East Appr.	490+12.51	-16.00	364.87
'A'	490+22.51	-16.00	364.81
'B'	490+32.51	-16.00	364.74
Free End of East Appr.	490+42.51	-16.00	364.68

**NORTH EDGE OF PAVEMENT**


Location	Station	Offset	Theoretical Grade Elevations
Abut. End of East Appr.	490+12.51	-12.00	364.95
'A'	490+22.51	-12.00	364.89
'B'	490+32.51	-12.00	364.82
Free End of East Appr.	490+42.51	-12.00	364.76

**STAGE CONSTRUCTION JOINT**

Location	Station	Offset	Theoretical Grade Elevations
Abut. End of East Appr.	490+12.51	-0.50	365.12
'A'	490+22.51	-0.50	365.06
'B'	490+32.51	-0.50	364.99
Free End of East Appr.	490+42.51	-0.50	364.93

**☐ ROADWAY & P.G.L.**

Location	Station	Offset	Theoretical Grade Elevations
Abut. End of East Appr.	490+12.51	0.00	365.13
'A'	490+22.51	0.00	365.07
'B'	490+32.51	0.00	365.00
Free End of East Appr.	490+42.51	0.00	364.94

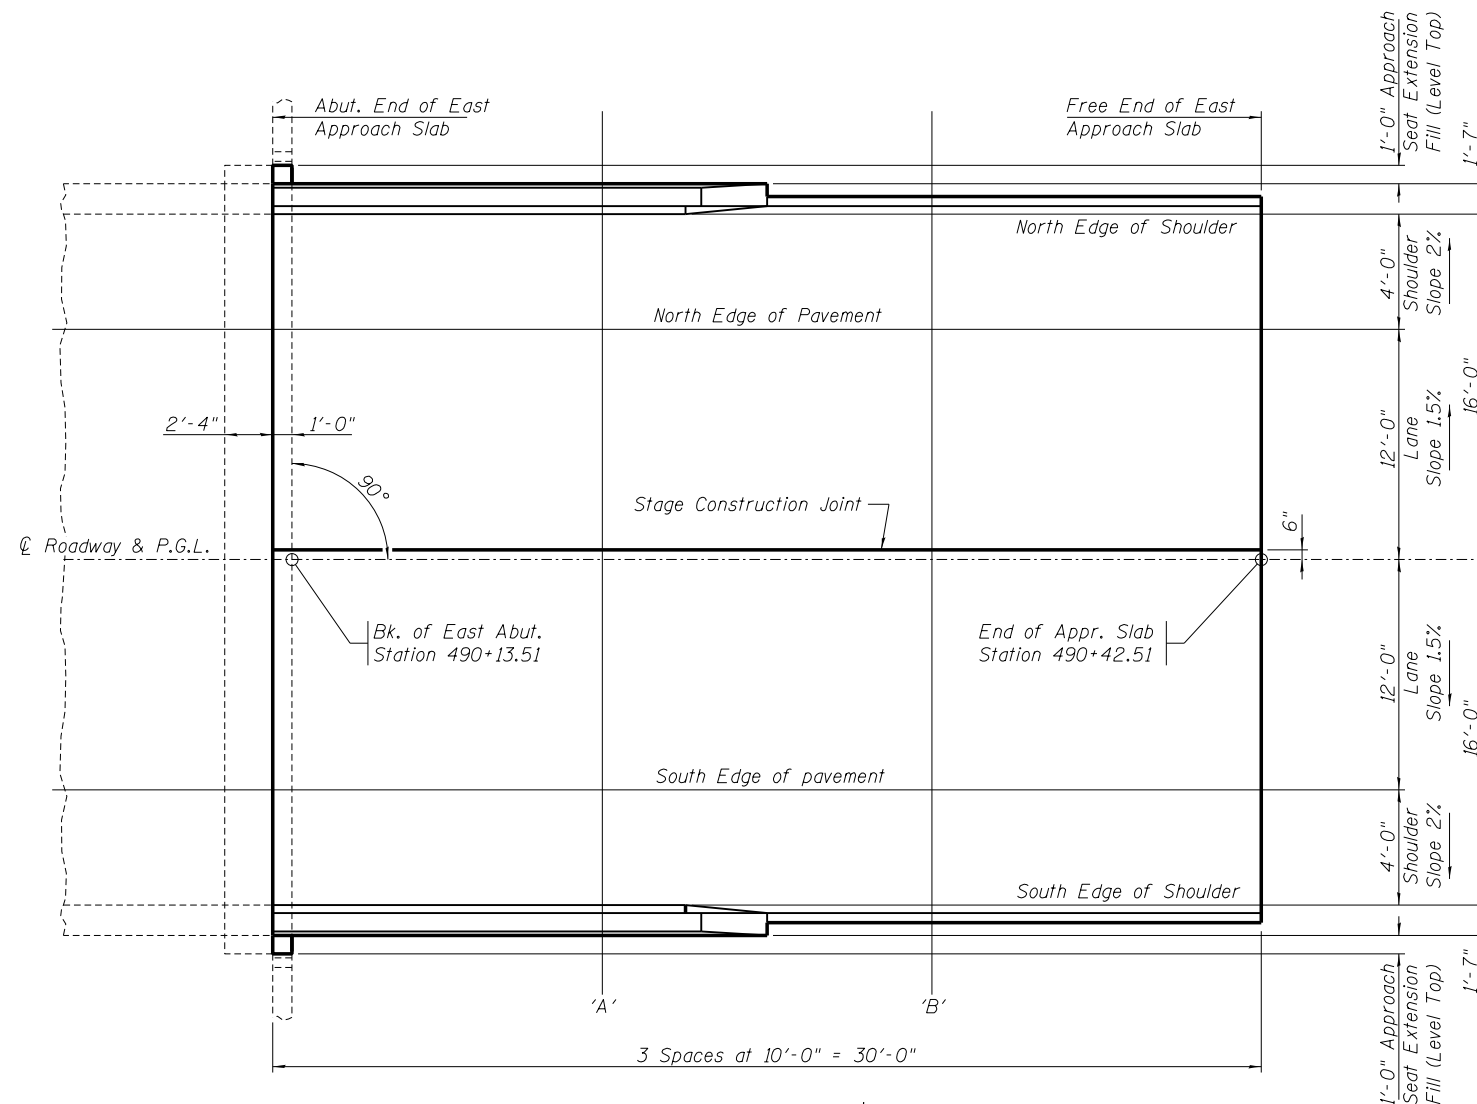

**SOUTH EDGE OF PAVEMENT**

Location	Station	Offset	Theoretical Grade Elevations
Abut. End of East Appr.	490+12.51	12.00	364.95
'A'	490+22.51	12.00	364.89
'B'	490+32.51	12.00	364.82
Free End of East Appr.	490+42.51	12.00	364.76

**SOUTH EDGE OF SHOULDER**

Location	Station	Offset	Theoretical Grade Elevations
Abut. End of East Appr.	490+12.51	16.00	364.87
'A'	490+22.51	16.00	364.81
'B'	490+32.51	16.00	364.74
Free End of East Appr.	490+42.51	16.00	364.68

**PLAN**



c:\working\dms24893\0978279-st-bridge.dgn



USER NAME = dwd01573	DESIGNED - JGT	REVISED -
PLOT SCALE =	CHECKED - TEH	REVISED -
PLOT DATE = 03/10/2014 10:50:28 AM	DRAWN - Rod	REVISED -
	CHECKED - JGT	REVISED -

**STATE OF ILLINOIS  
DEPARTMENT OF TRANSPORTATION**

**TOP OF EAST APPROACH SLAB ELEVATIONS  
STRUCTURE NO. 044-0061**

SHEET NO. 11 OF 29 SHEETS

F.A.P. RTE. 885	SECTION 110B-1	COUNTY JOHNSON	TOTAL SHEETS 52	SHEET NO. 34
CONTRACT NO. 78279			ILLINOIS FED. AID PROJECT	