


PARTIAL PLAN



1-#5 v(E) bar (Rotate hook parallel to Back of Abutment) Each Side, Each End.

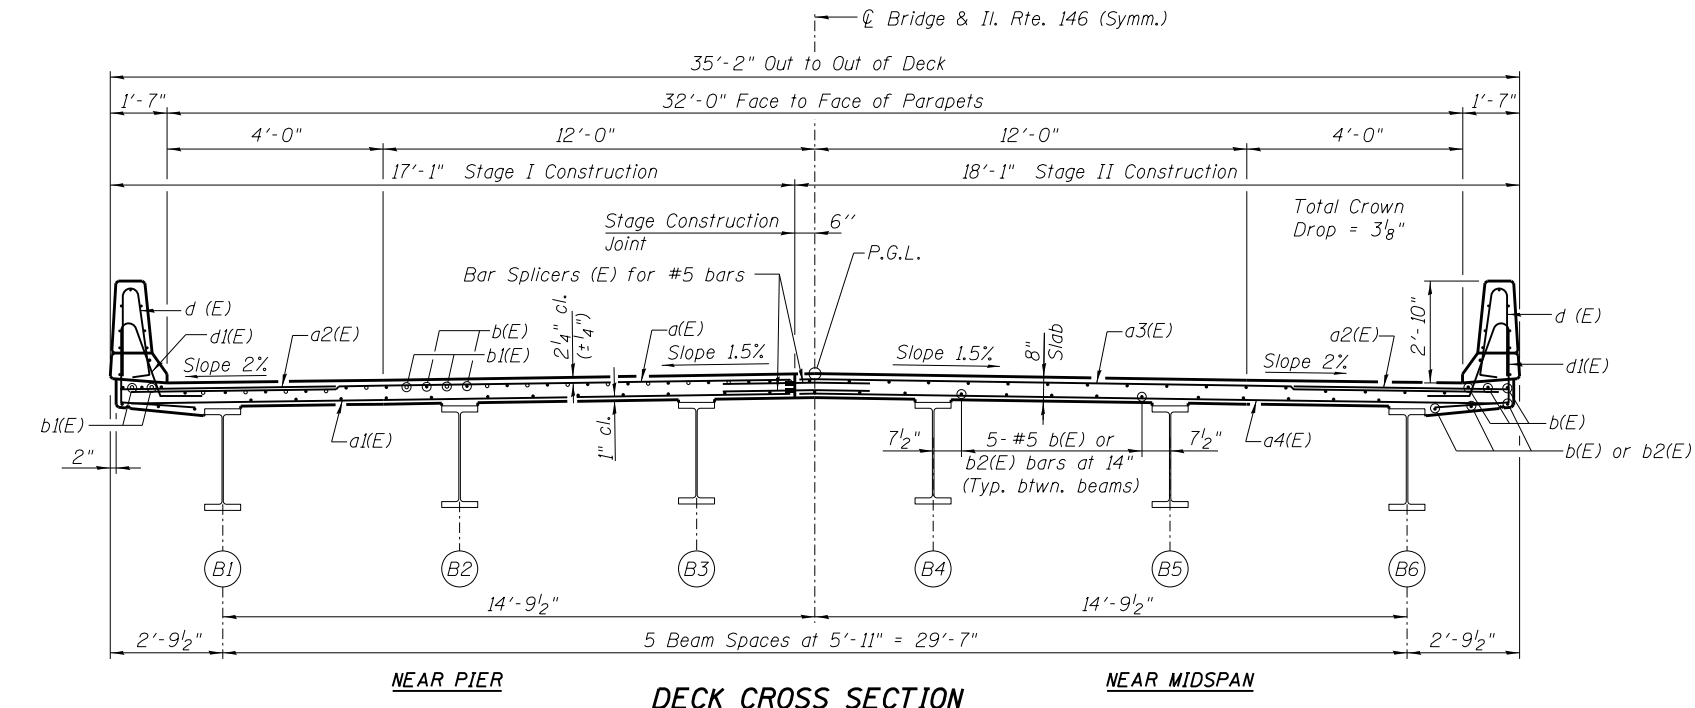

DECK CROSS SECTION
(Looking East)

Notes:
See Sheet 13 of 29 for superstructure details and Bill of Material.
Bars indicated thus 17 x 5-#5 etc. indicates 17 lines of bars with 5 lengths per line.
See Sheet 13 of 29 for parapet reinforcement.
See Sheet 14 & 15 of 29 for Section A-A.

MINIMUM BAR LAP
#5 bar = 3'-3"

c:\working\dms24893\0978279-st-bridge.dgn



USER NAME = dwd01573	DESIGNED - JGT	REVISED -
PLOT SCALE =	CHECKED - TEH	REVISED -
PLOT DATE = 03/01/2014 10:50:28 AM	DRAWN - Rod	REVISED -
	CHECKED - JGT	REVISED -

STATE OF ILLINOIS
DEPARTMENT OF TRANSPORTATION

SUPERSTRUCTURE PLAN AND DECK CROSS SECTION
STRUCTURE NO. 044-0061

SHEET NO. 12 OF 29 SHEETS

F.A.P. RTE.	SECTION	COUNTY	TOTAL SHEETS	SHEET NO.
885	110B-1	JOHNSON	52	35
ILLINOIS FED. AID PROJECT			CONTRACT NO. 78279	