



SIGN LEGEND

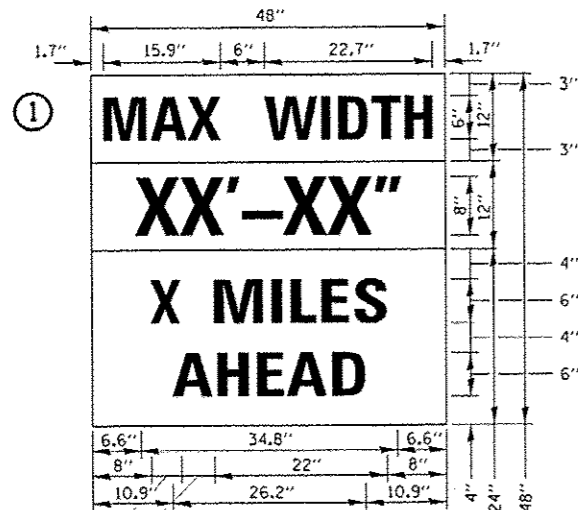


W12-1103

W12-1103 (WIDTH IS 80):
 NO BORDER, BLACK ON WHITE;
 "MAX WIDTH" D;
 NO BORDER, BLACK ON ORANGE;
 "XX'-XX'" D;
 NO BORDER, BLACK ON WHITE;
 "X MILES" D; "AHEAD" D

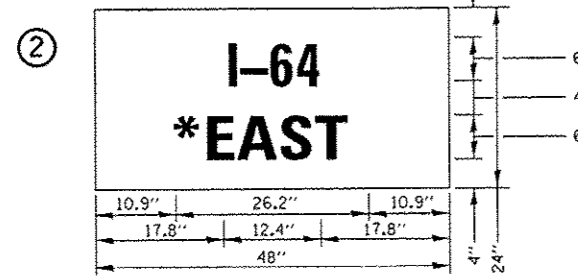

NO BORDER, BLACK ON WHITE;
 "I-64" D;
 NO BORDER, BLACK ON WHITE;
 "EAST" D

• FOR WESTBOUND REPLACE "EAST" WITH "WEST"

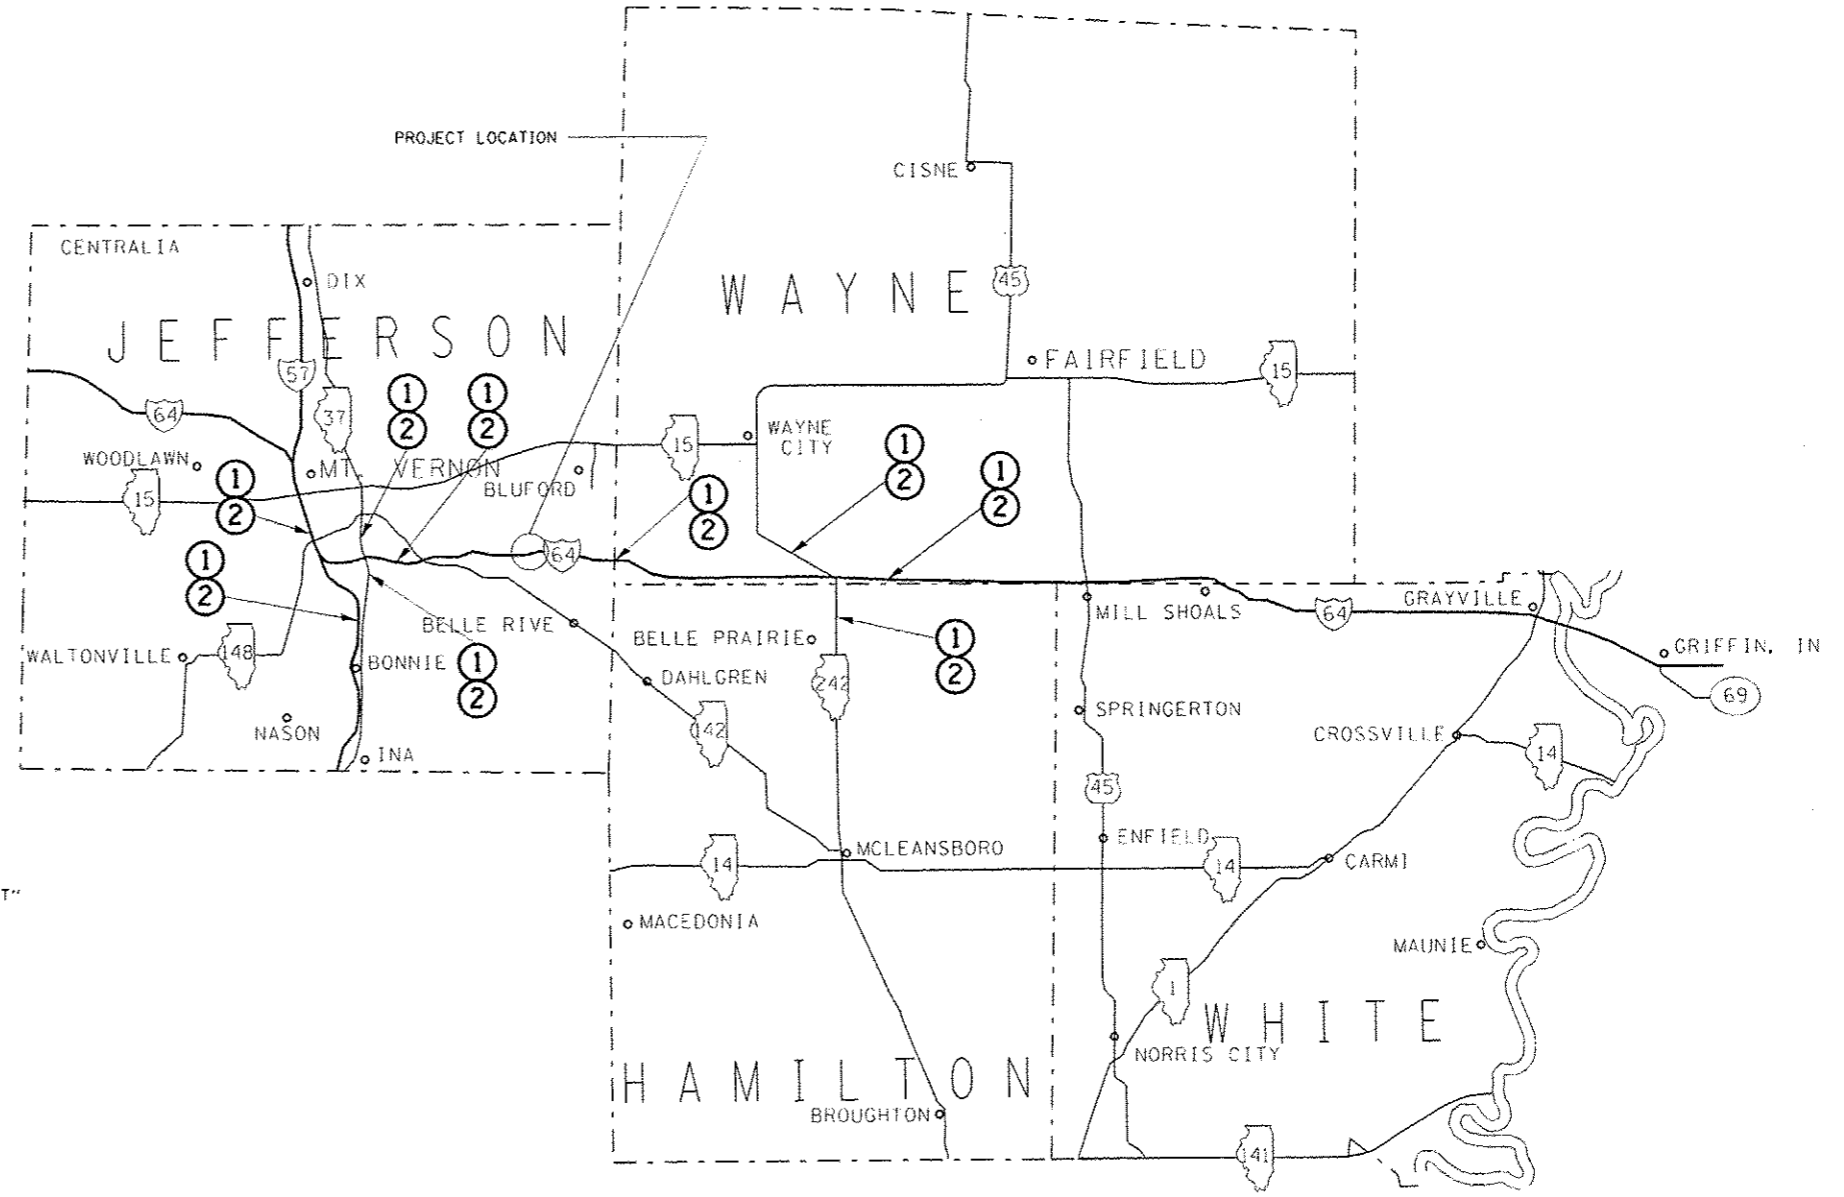

WIDE LOAD NOTES:

1. THE CONTRACTOR SHALL FURNISH ALL MATERIALS REQUIRED AND ERECT THE SIGNS AT THE LOCATIONS AS DIRECTED BY THE ENGINEER. ALL SIGNS SHALL BE POST MOUNTED. COST OF WIDE LOAD SIGNING INCLUDED IN THE COST OF TRAFFIC CONTROL & PROTECTION STANDARD 701402.
2. THE WIDTH SHOWN ON THE W12-1103 SIGN SHALL BE 14'-10" FOR STAGE I AND 15'-4" FOR STAGE II OR AS DIRECTED BY THE ENGINEER. THE "X" MILES AHEAD WILL BE DETERMINED BY THE ENGINEER.

FILE NAME -	USER NAME - RLSER4	DESIGNED -	REVISED -	STATE OF ILLINOIS DEPARTMENT OF TRANSPORTATION	WIDE LOAD SIGNING PLAN			F.A.I. RTE.	SECTION	COUNTY	TOTAL SHEETS	SHEET NO.
PROJECT SCALE - 100.0000' = 1"	PLT DATE - 3/26/2014	DRAWN -	REVISED -					64		JEFFERSON	12	12
CHECKED -	DATE -	REVISED -						CONTRACT NO. 78371				
								ILLINOIS FED. AID PROJECT				
								SCALE: SHEET OF SHEETS STA. TO STA.				