


# ILLINOIS 1 (FAP 322)

WHITE COUNTY

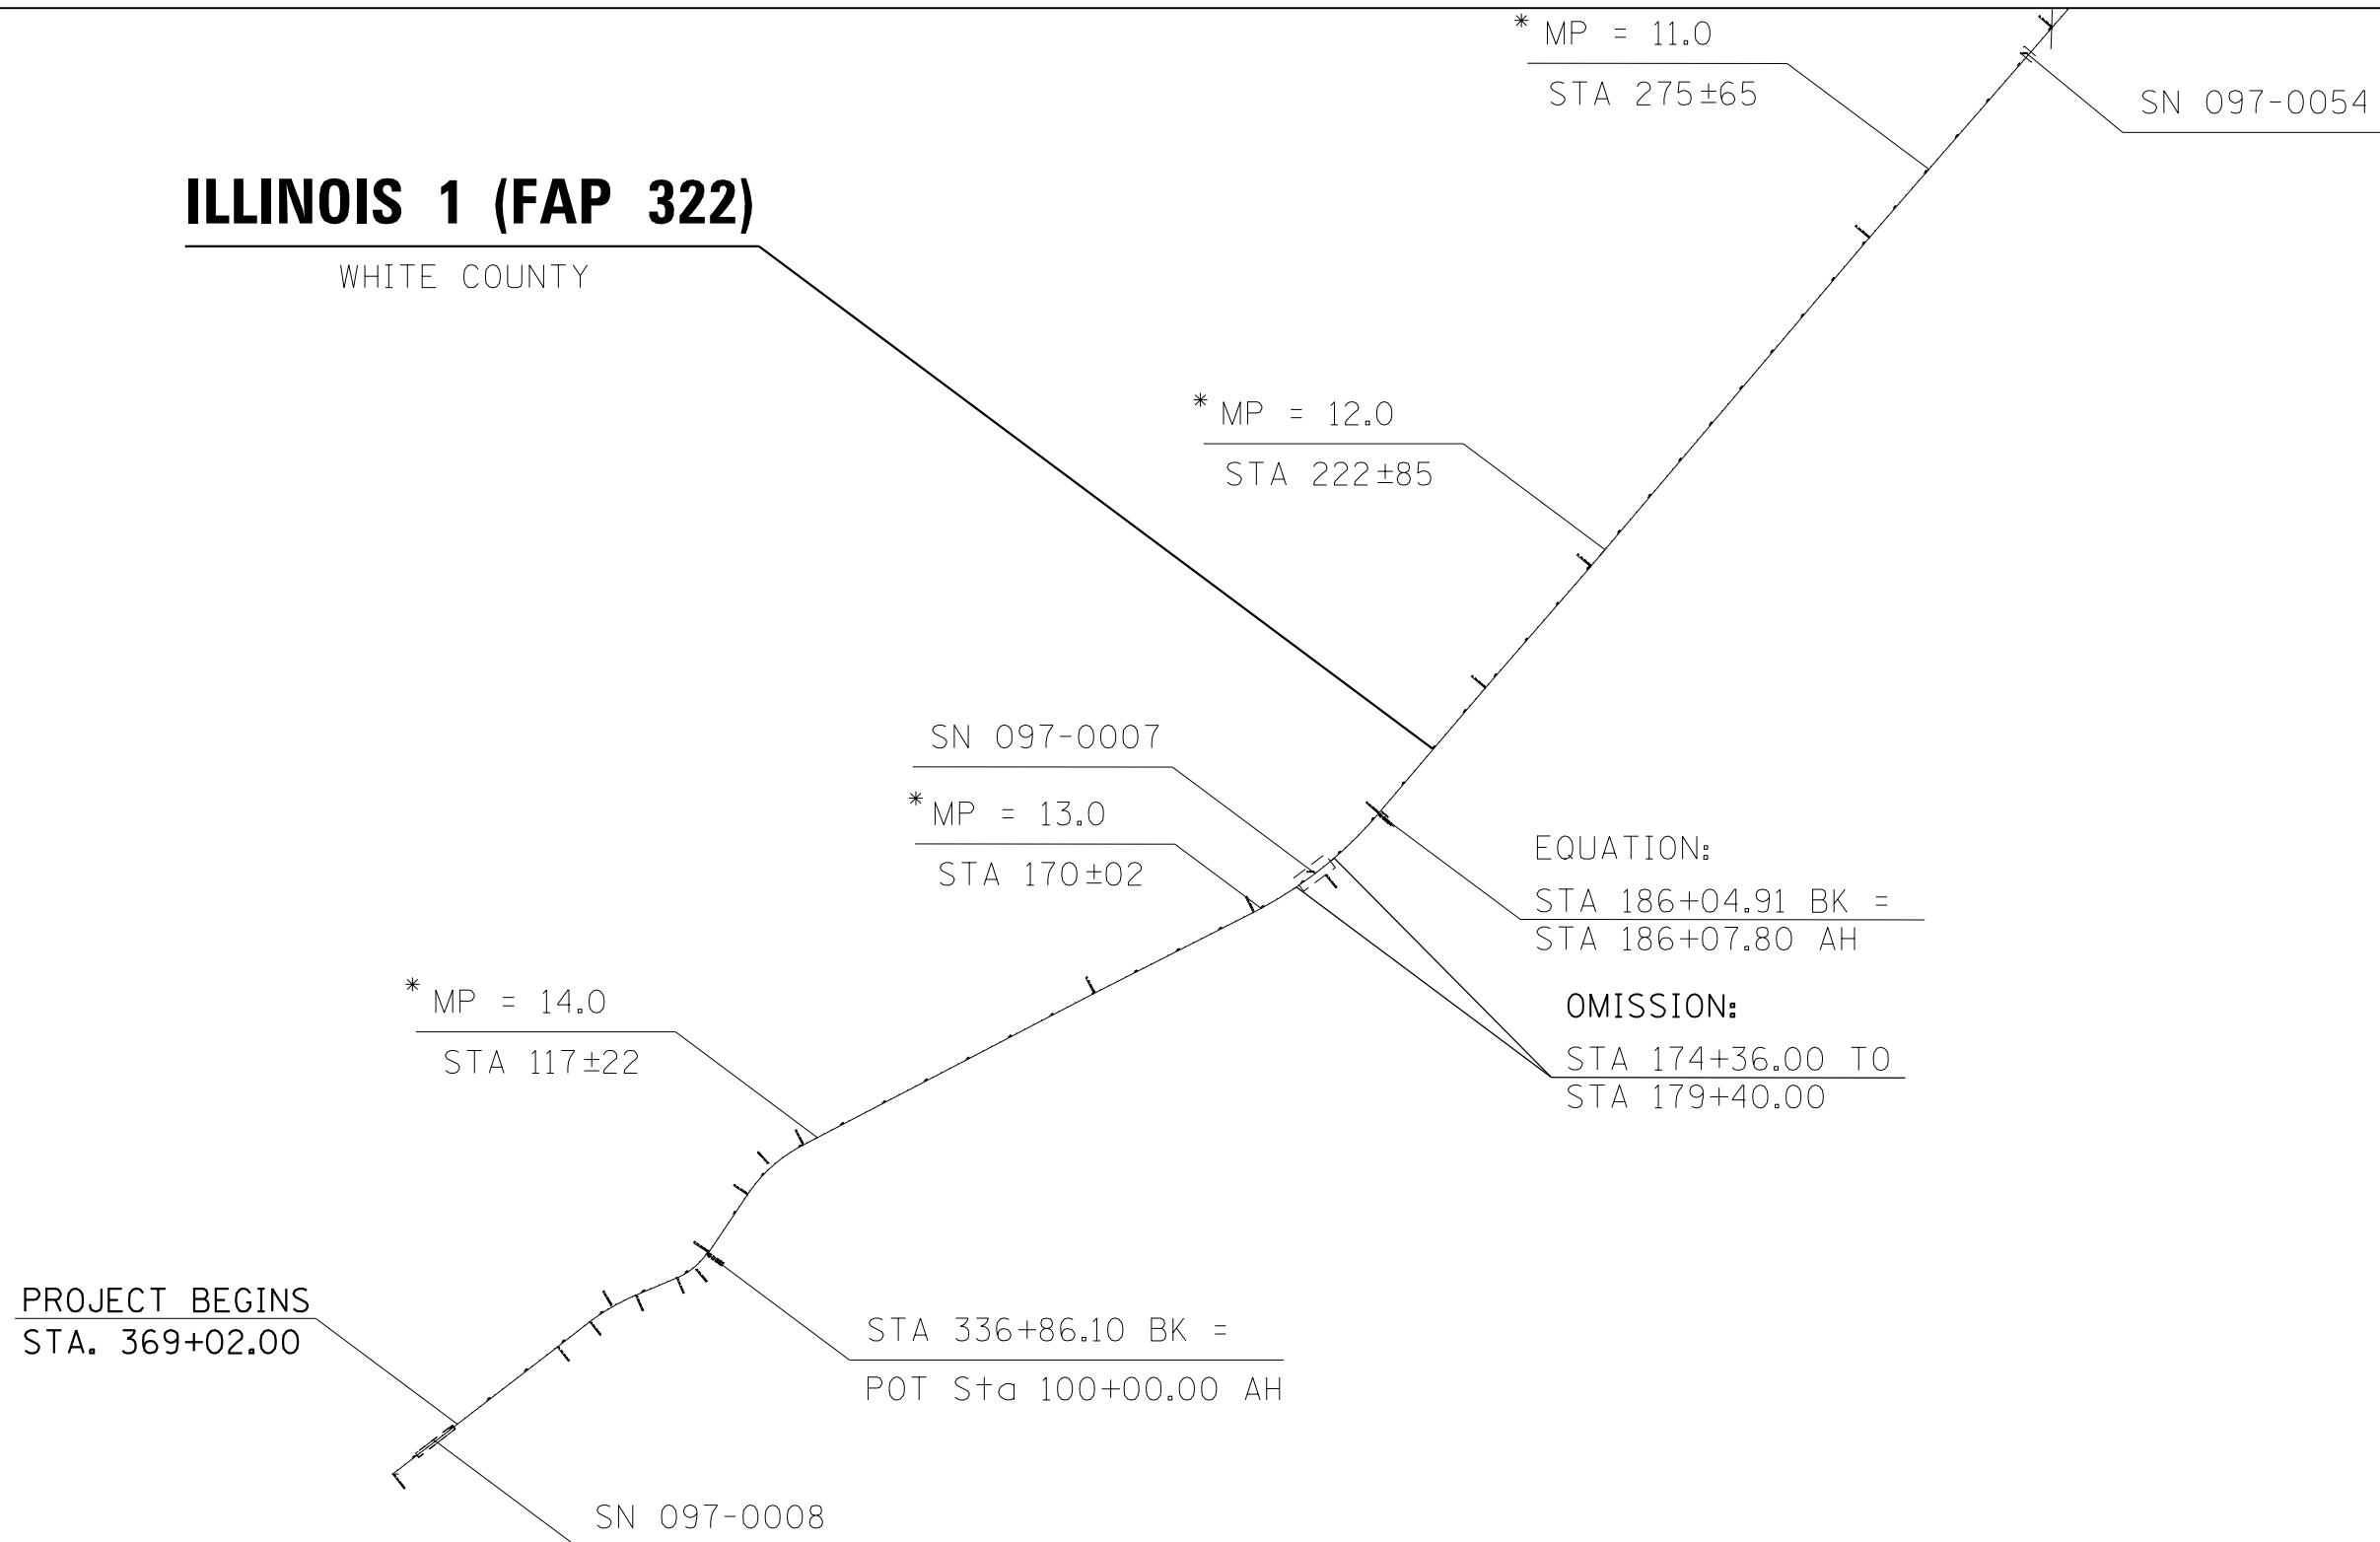

\* STATIONS AND MILEPOSTS ARE APPROXIMATE

## CITY OF CARMi

SHEET 1 OF 4

FILE NAME : 78379-sh1-plan.dgn  
 FILE : P:\IDOT\Documents\IDOT\_Offices\  
 District 9\Projects\78379\CADDData\  
 CADsheets\78379-sh1-plan.dgn

USER NAME : weemsbf  
 PLOT SCALE : 2000.0000' / in.  
 PLOT DATE : 3/19/2014

DESIGNED -  
 DRAWN -  
 CHECKED -  
 DATE -

REVISED -  
 REVISED -  
 REVISED -  
 REVISED -

STATE OF ILLINOIS  
 DEPARTMENT OF TRANSPORTATION

STATIONING DIAGRAM

SCALE: SHEET 1 OF 4 SHEETS STA. TO STA.

F.A.P. RTE.	SECTION	COUNTY	TOTAL SHEETS	SHEET NO.
332	(97-2,5,5-2,5Y,4Y,4RS-2	WHITE	39	14
CONTRACT NO. 78379				
ILLINOIS FED. AID PROJECT				